
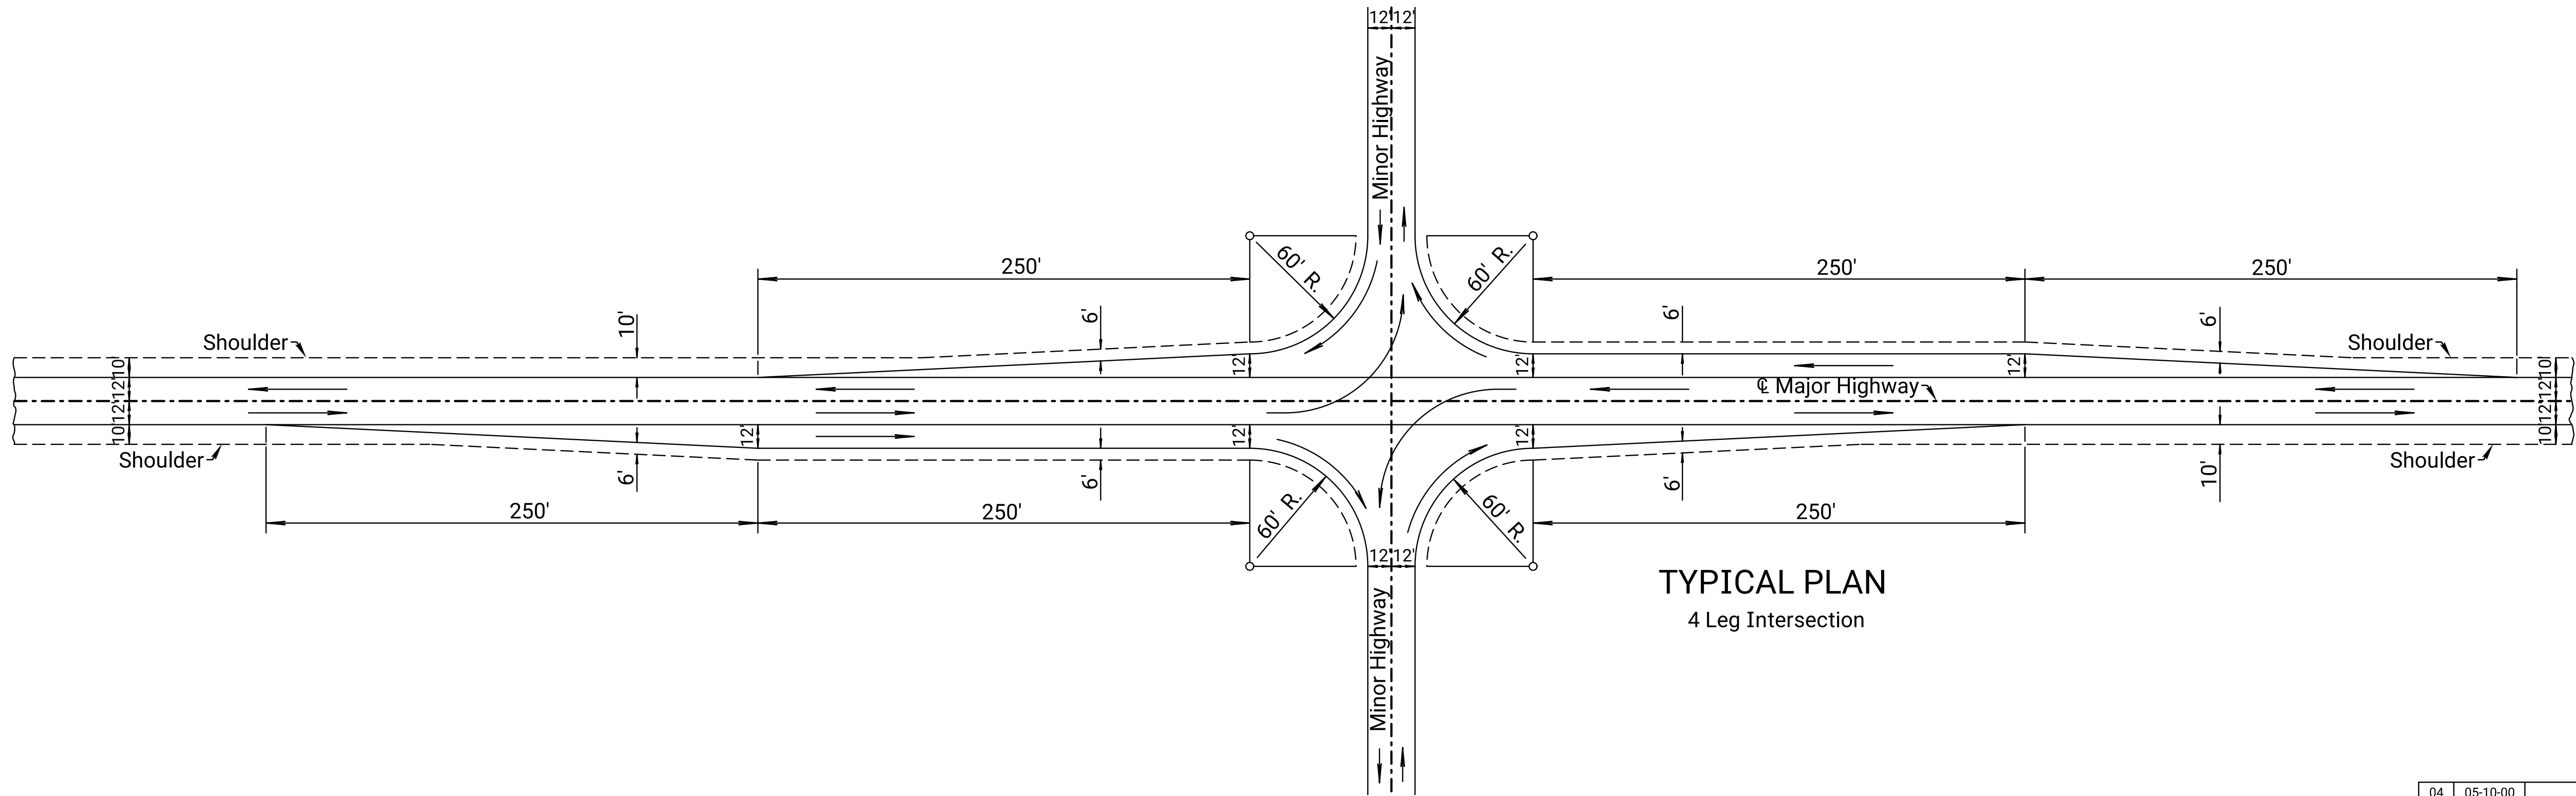


STATE	PROJECT NO.	YEAR	SHEET NO.	TOTAL SHEETS
KANSAS		0	0	

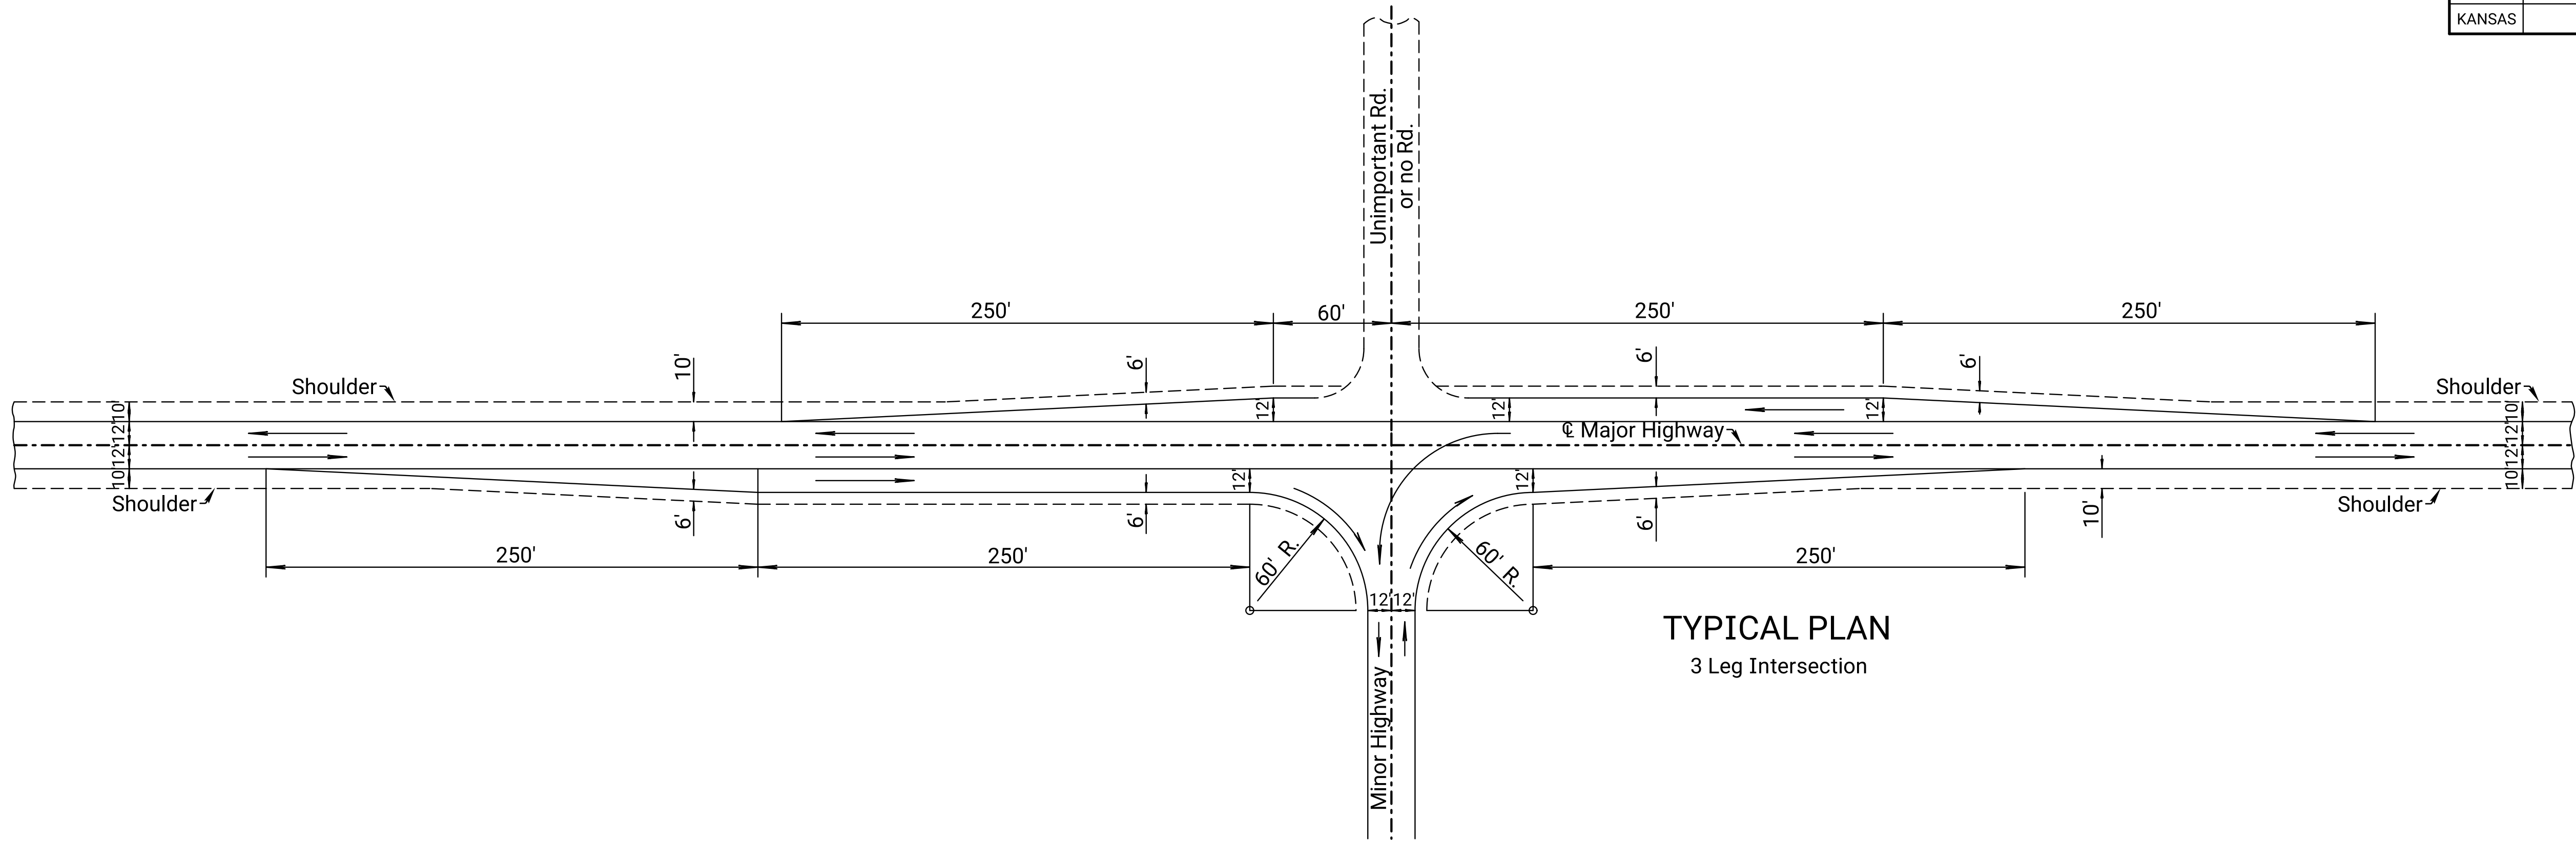

NOTE: For very low turning movements use tapers only in the four quadrants. At some locations use stabilized shoulders in lieu of widening. Some type of improvement should be included for all Secondary Road connections.

04	05-10-00	Rev. Sho. & Add Note to Designer	R.J.S.	J.O.B.
03	03-13-87	Detailed on CADD System	W.L.H.	J.O.B.
02	07-25-80	Revised accel lanes	W.L.H.	L.R.P.
NO.	DATE	REVISIONS	BY	APPD

KANSAS DEPARTMENT OF TRANSPORTATION				
TYPICAL INTERSECTIONS With Low Turning Movements				
RD583				
FHWA APPROVAL		06-05-00	APPD.	James O. Brewer
DESIGNED	DETAILED	QUANTITIES	TRACED	
DESIGN CK.	DETAIL CK.	QUAN.CK.	TRACE CK.	