


Note to Designer: Sight distances and dimensions shown are minimums. Each diamond interchange design should be studied to determine whether the minimums are adequate.

Plotted by : KDOT#CADD.Support_Lks.gov 11~JUN-2022 00:21
File : rd590.dgn

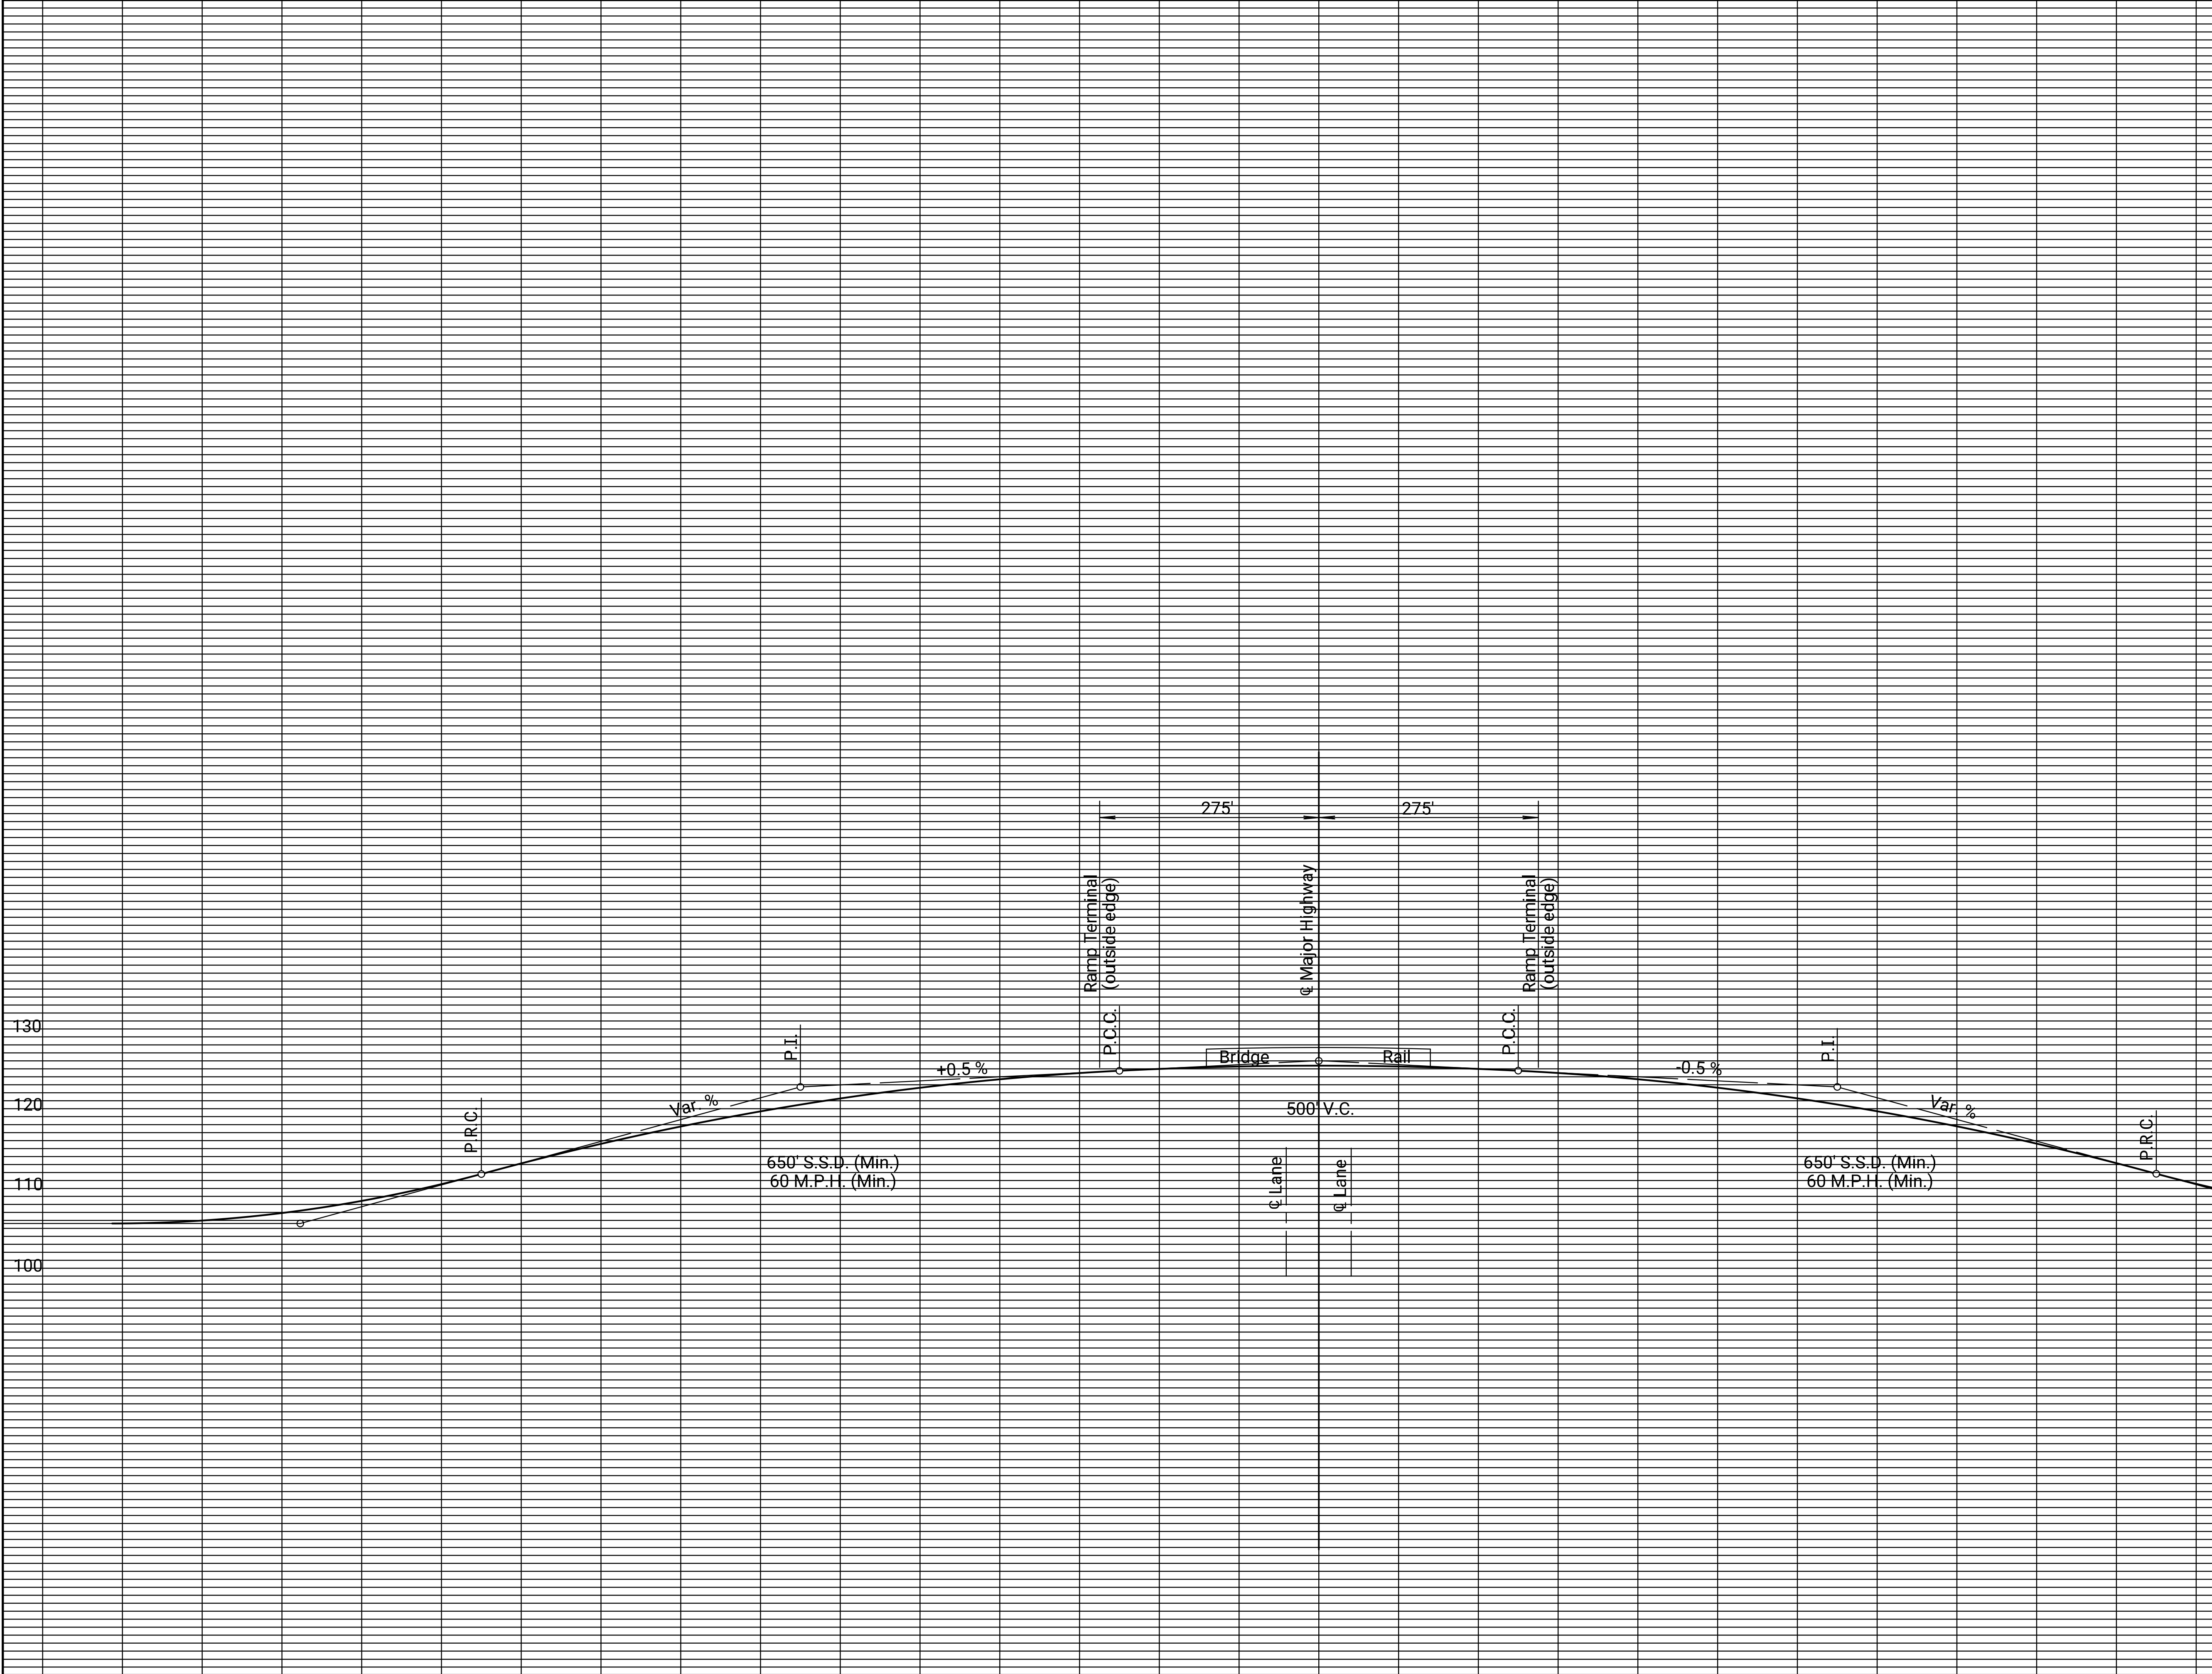

STATE	PROJECT NO.	YEAR	SHEET NO.	TOTAL SHEETS
KANSAS		0	0	

02	05-26-88	Revised V.C.'s for sight distance	R.J.S.	J.O.B.
01	09-21-67	Increased dist. between ramp term.	W.L.H.	L.R.P.
NO.	DATE	REVISIONS	BY	APPD
KANSAS DEPARTMENT OF TRANSPORTATION				
Typical Side Road Grades at Diamond Interchange Side Road over Major Highway				
RD590				
FHWA APPROVAL		06-28-88	APPD.	James O. Brewer
DESIGNED	DETAILED	QUANTITIES	TRACED	
DESIGN CK.	DETAIL CK.	QUAN.CK.	TRACE CK.	
KDOT Graphics Certified		05-10-2022	Sh. No. 0	

KDOT Graphics Certified