


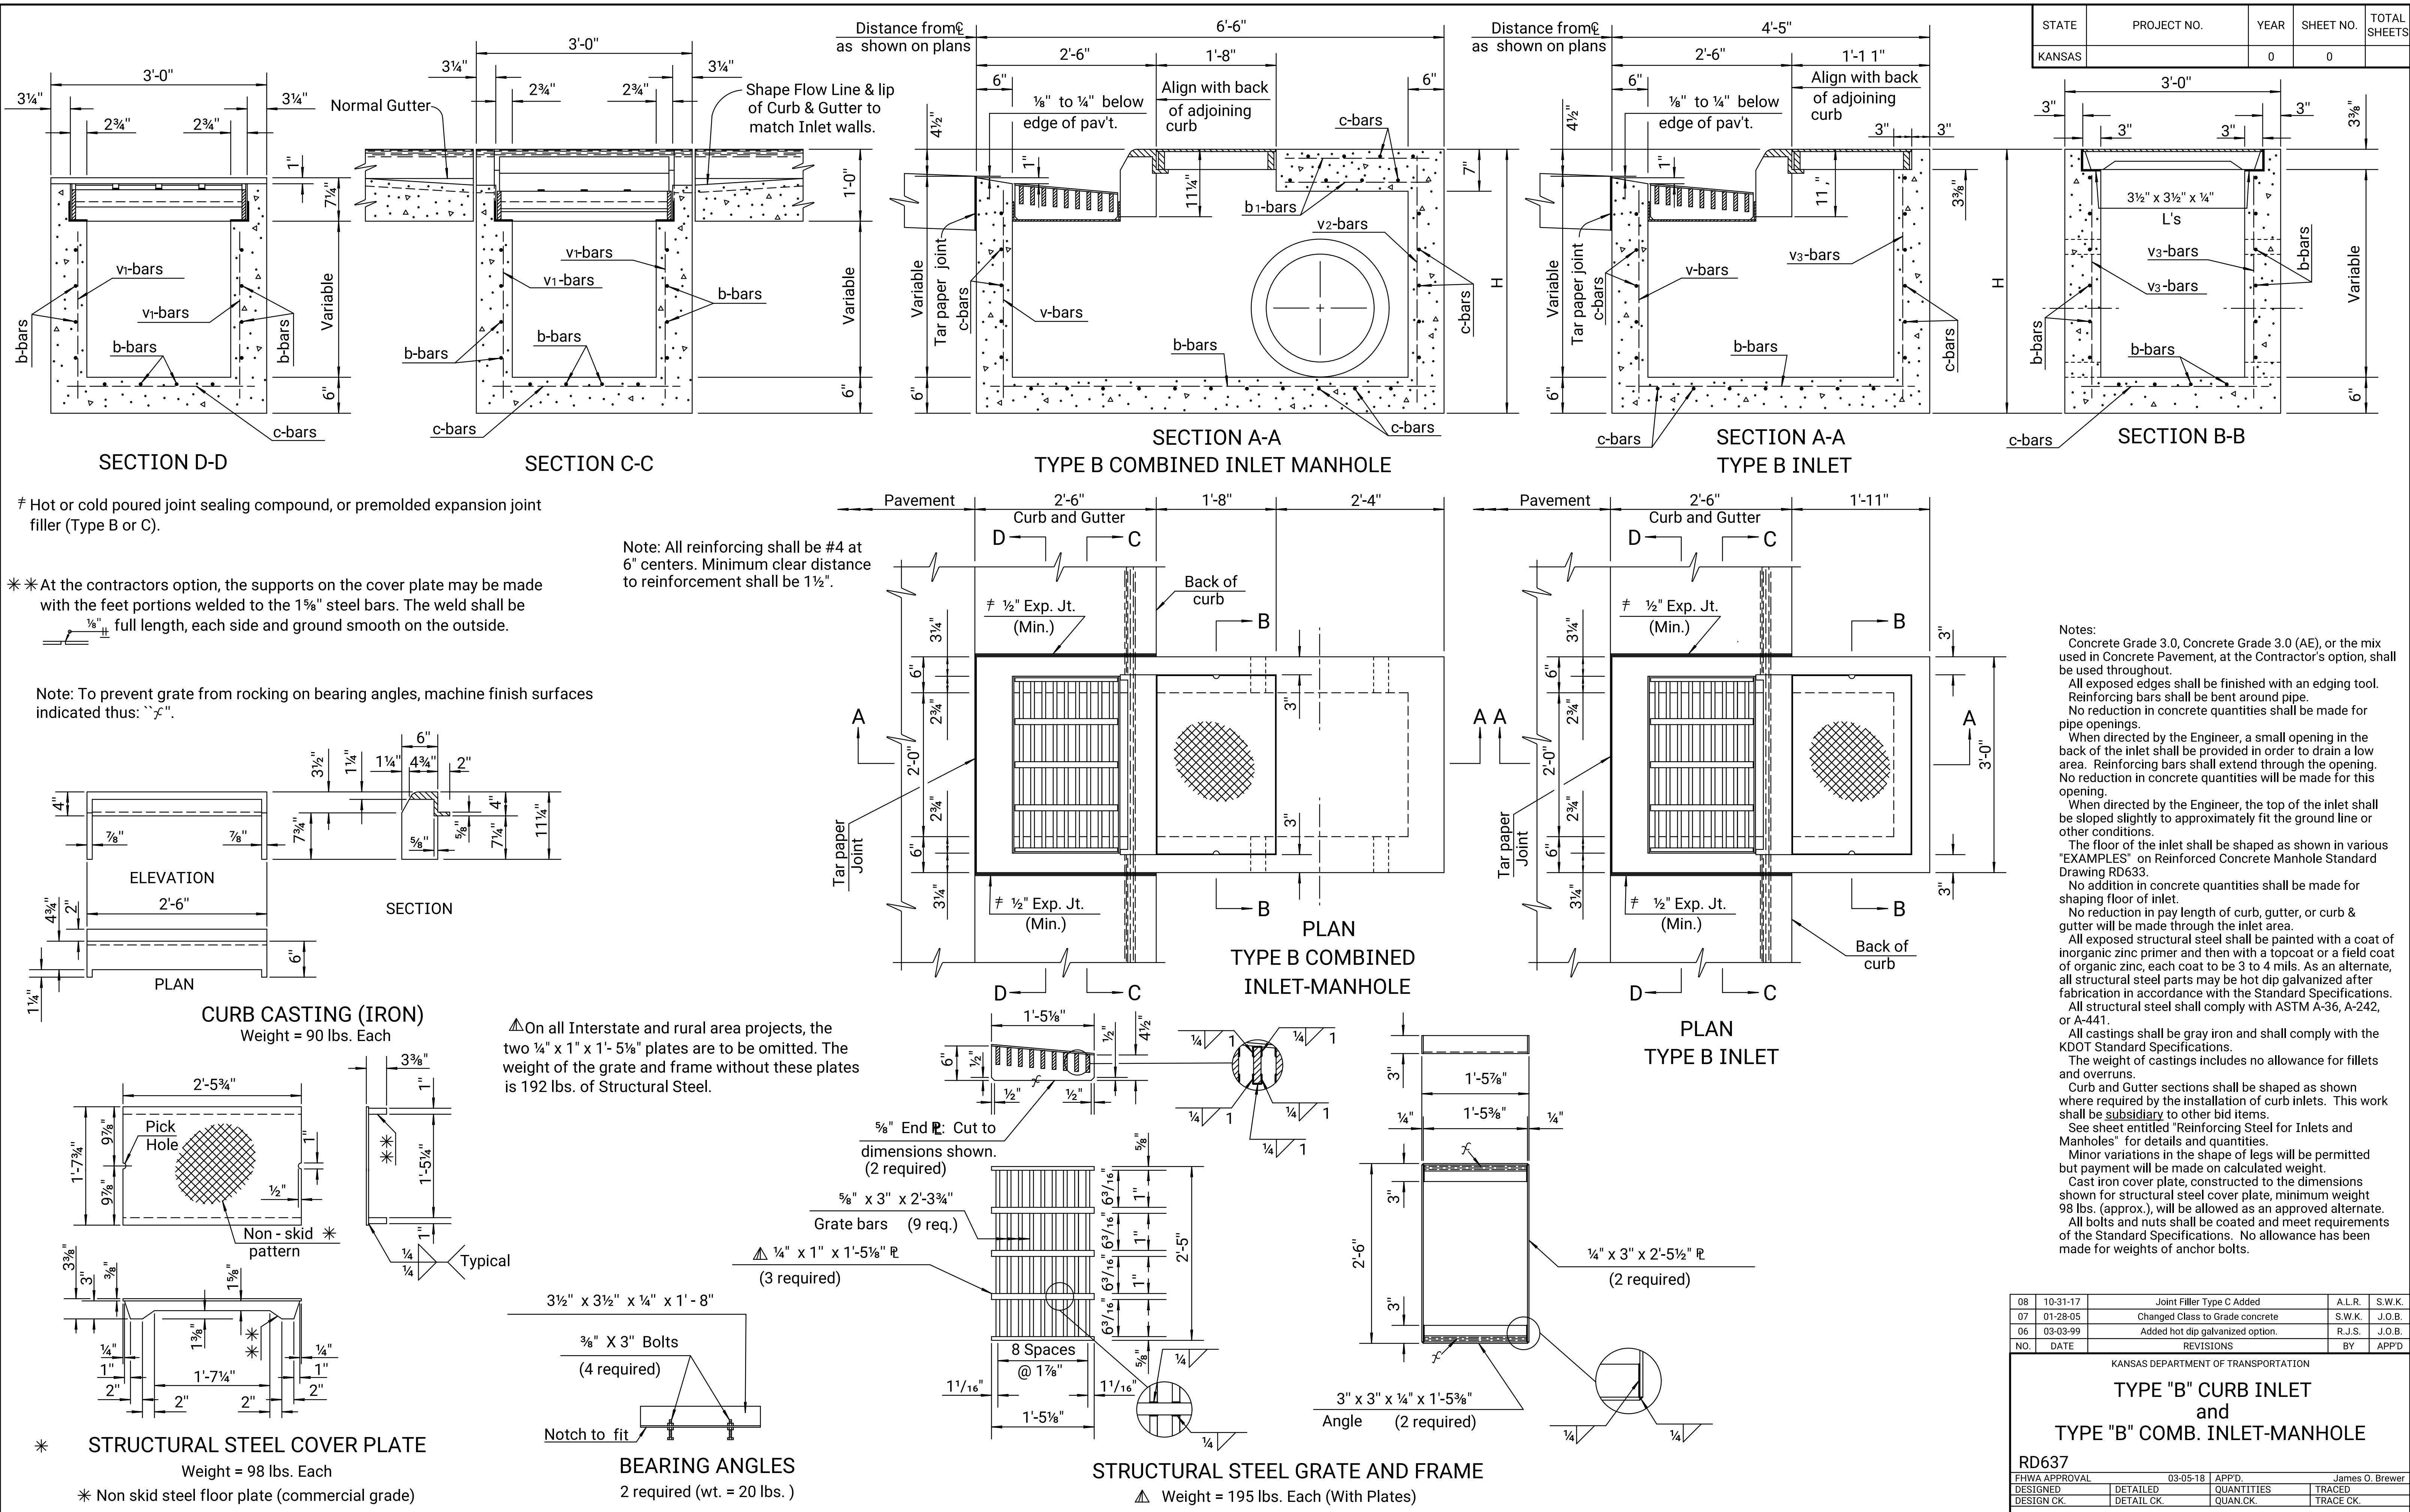

STATE	PROJECT NO.	YEAR	SHEET NO.	TOTAL SHEETS
KANSAS		0	0	

08	10-31-17	Joint Filler Type C Added	A.L.R.	S.W.K.
07	01-28-05	Changed Class to Grade concrete	S.W.K.	J.O.B.
06	03-03-99	Added hot dip galvanized option.	R.J.S.	J.O.B.
NO.	DATE	REVISIONS	BY	APPD
KANSAS DEPARTMENT OF TRANSPORTATION				
TYPE "B" CURB INLET and TYPE "B" COMB. INLET-MANHOLE				
RD637				
FHWA APPROVAL		03-05-18	APPD.	James O. Brewer
DESIGNED	DETAILED	QUANTITIES	TRACED	
DESIGN CK.	DETAIL CK.	QUAN. CK.	TRACE CK.	