

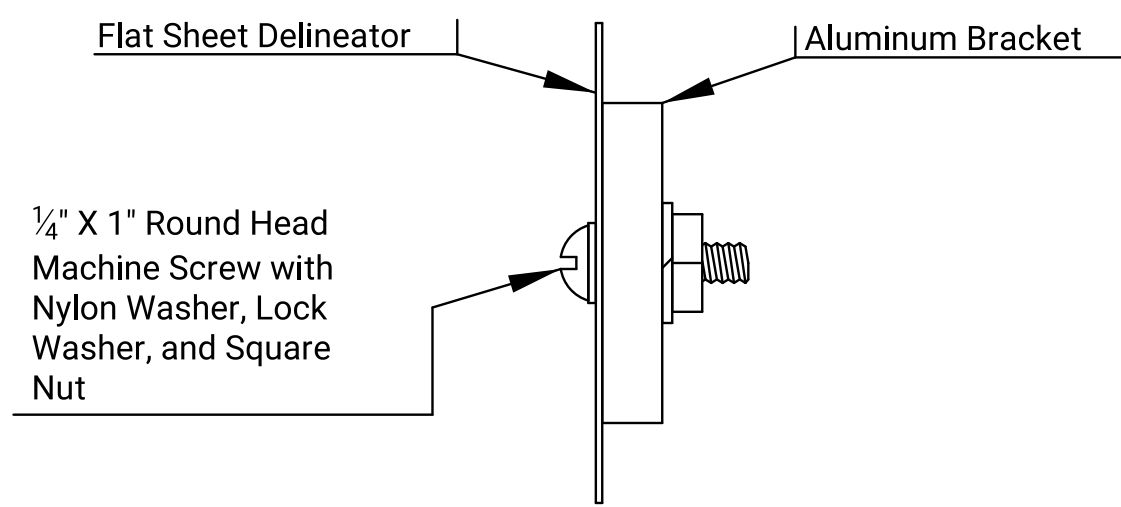
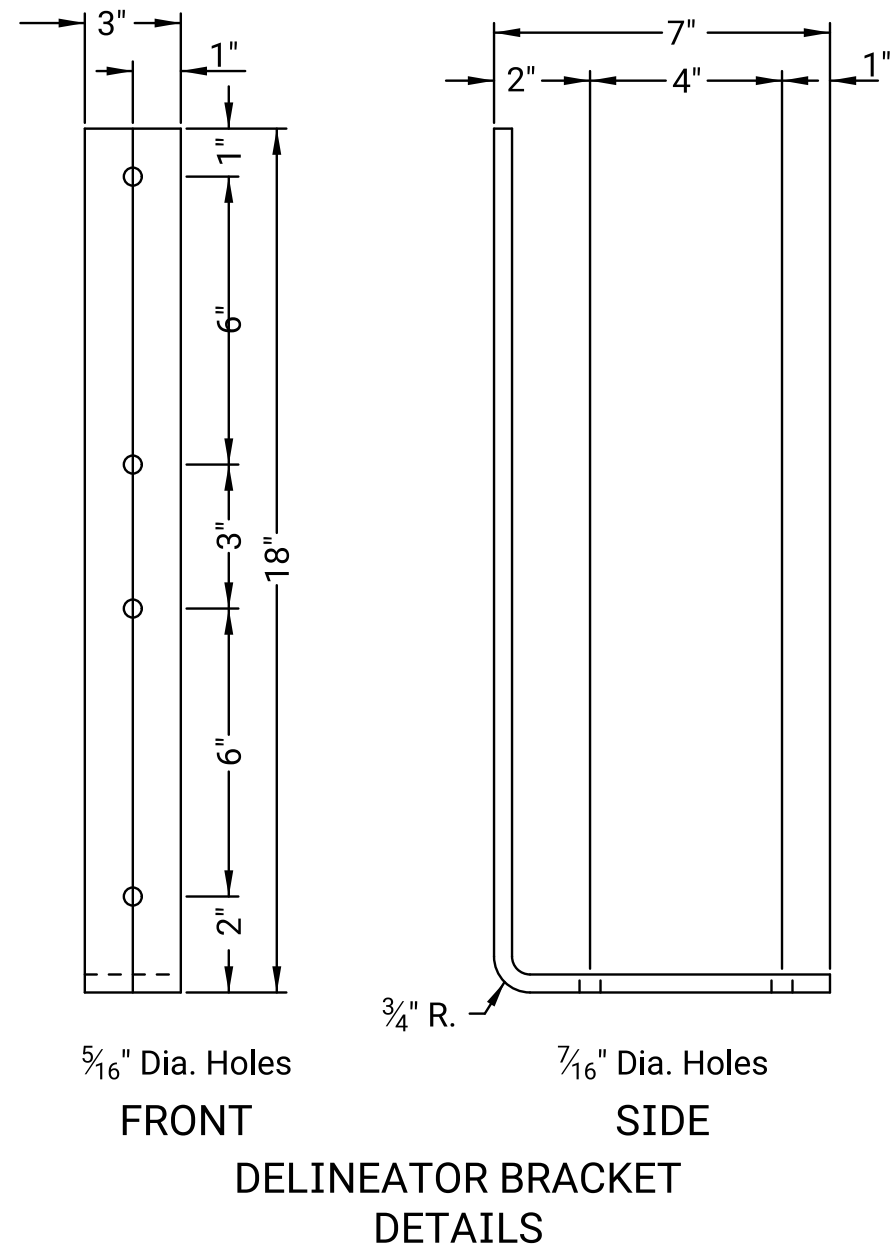
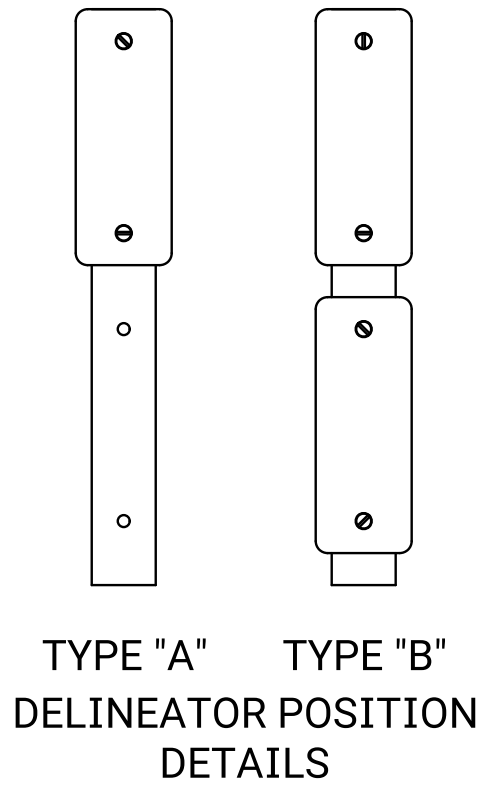


STATE	PROJECT NO.	YEAR	SHEET NO.	TOTAL SHEETS
KANSAS	0	0	0	0

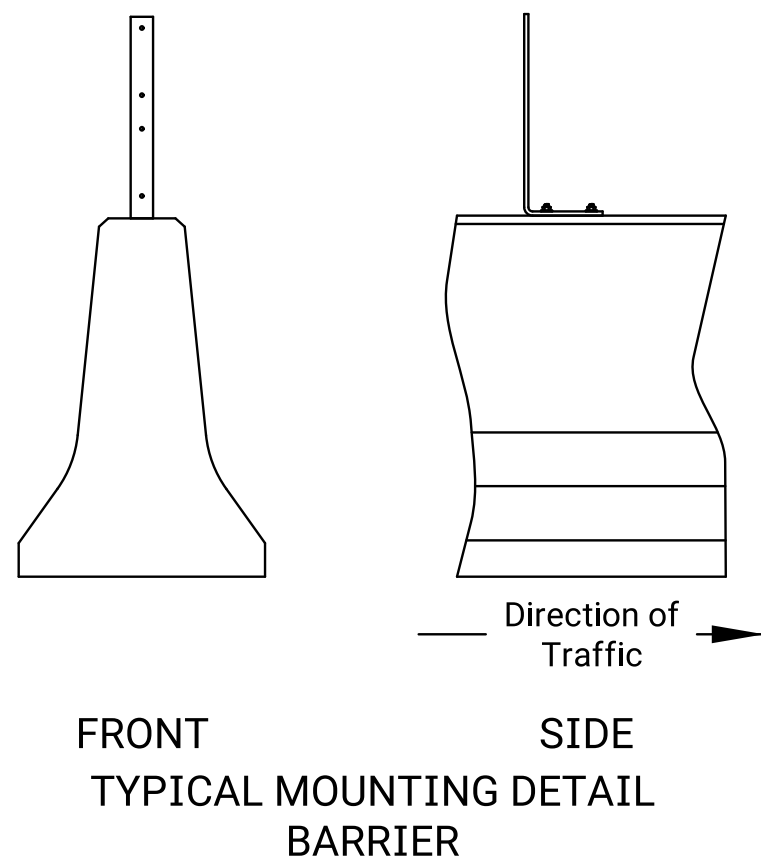

DETAILS FOR ATTACHING
DELINEATOR TO BRACKET




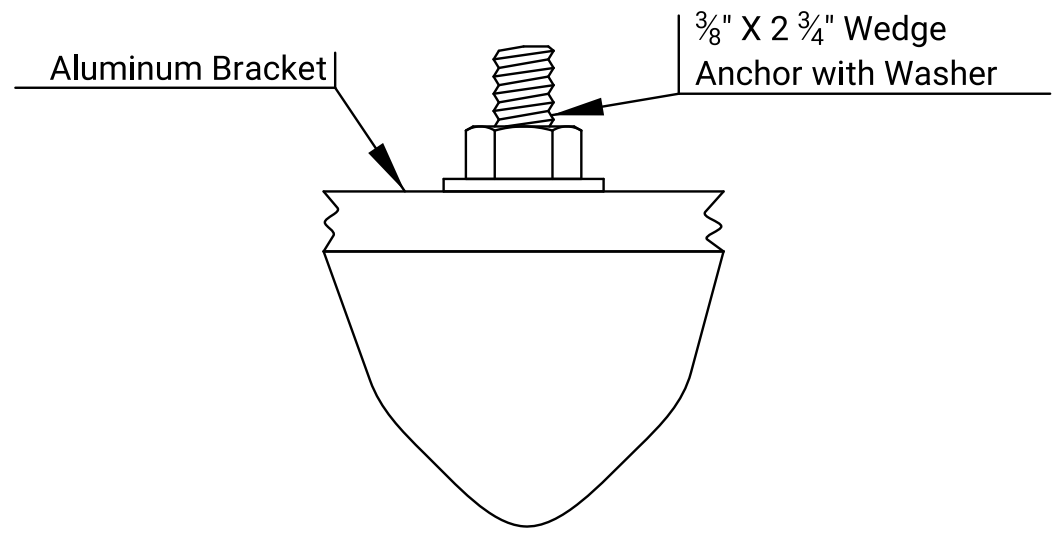


DETAILS FOR ATTACHING
BRACKET TO CONCRETE SURFACE

NOTES:
See flat sheet sign blank detail sheets for the aluminum delineator blank details.
The 3" X 8" delineator sign face shall be covered with Type XI white or yellow retroreflective sheeting.

The delineator brackets shall be fabricated from 3/8" thick aluminum in the size and shape shown. All burrs and sharp edges shall be smoothed off. The brackets shall not be fabricated by the use of welding.

All items of the fastening accessories shall be zinc or cadmium plated.

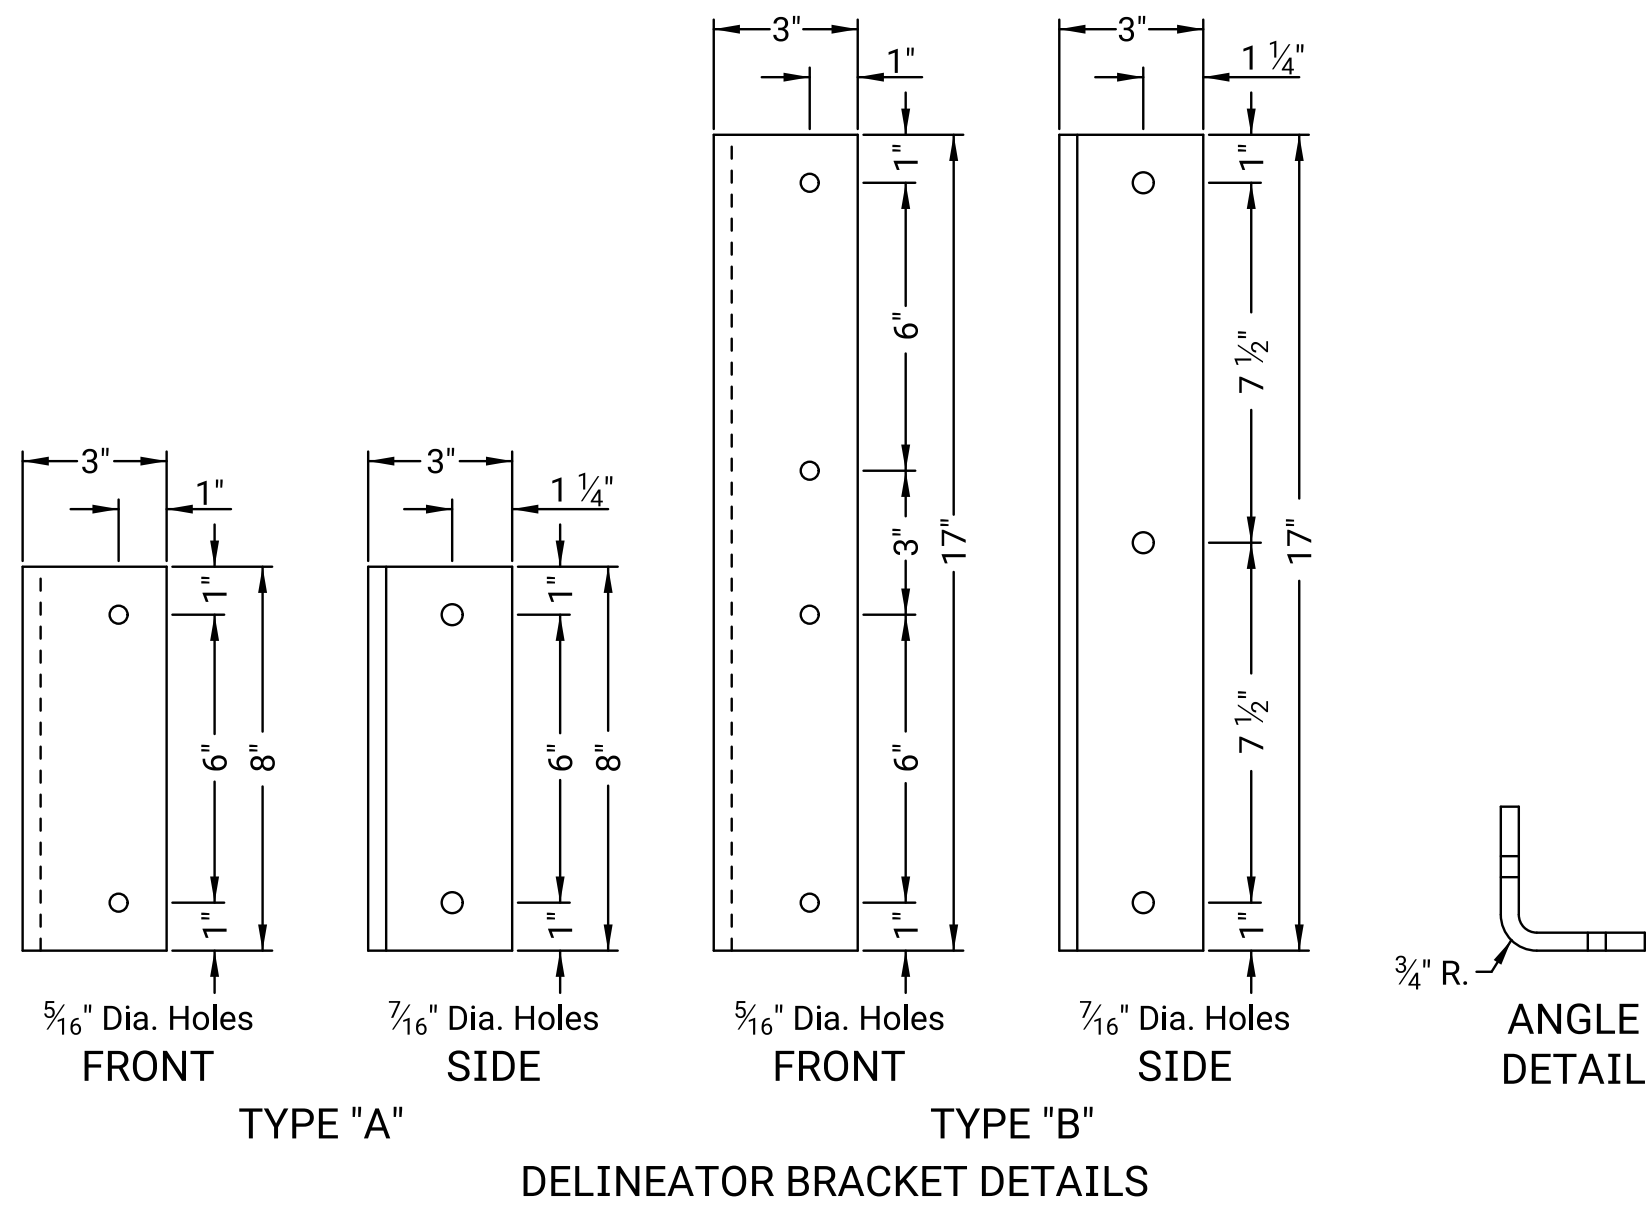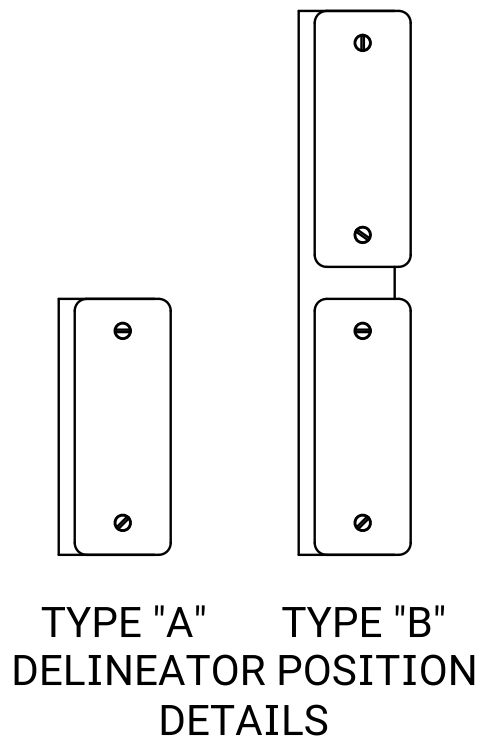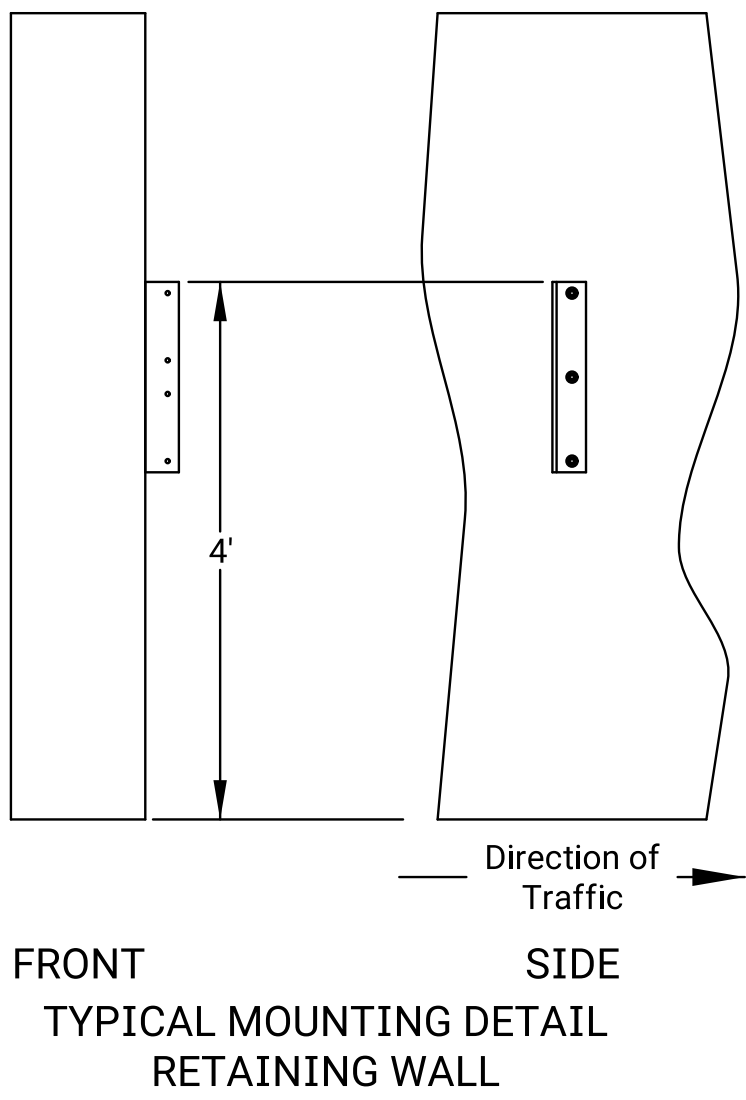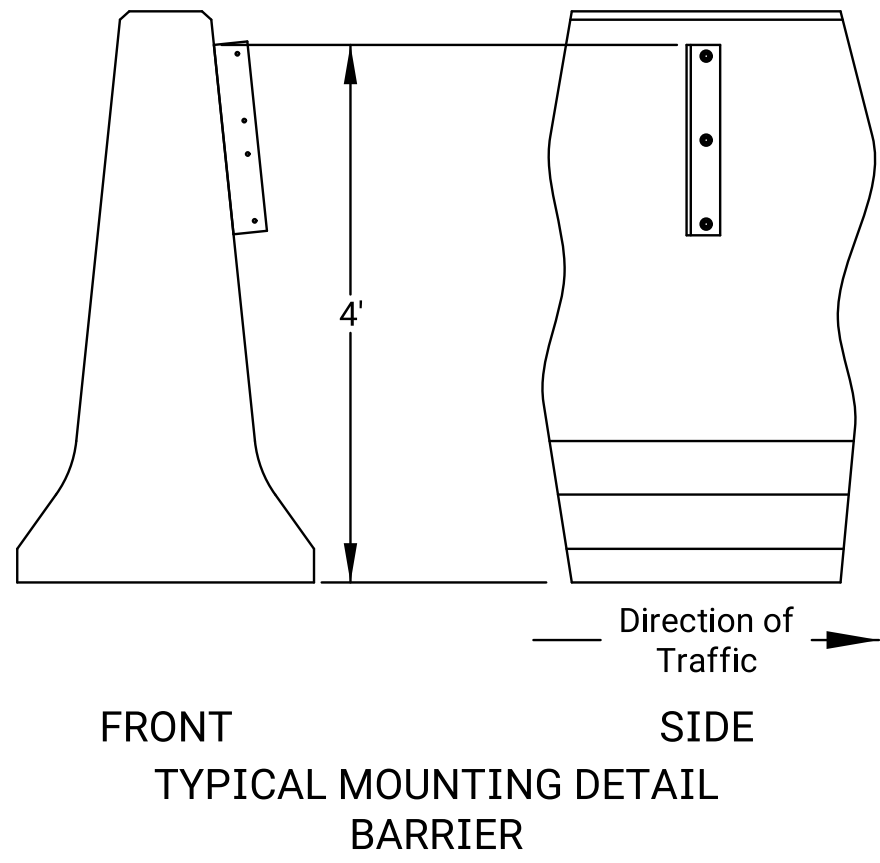

DELINEATION NOTE:
See the design details for positioning of delineators sheet and/or plan sheets for the delineation spacing, type, and color.

All dimensions are in inches unless otherwise noted.
See standard plan sheet TE590 for detailed specifications.

NO.	DATE	REVISIONS	BY	APPD
KANSAS DEPARTMENT OF TRANSPORTATION				
DELINEATOR DESIGN DETAILS CONCRETE BARRIER, BRIDGE RAIL, & RETAINING WALL				
TE411			10-01-19	
DESIGNED		10-01-19		APPD.
DESIGNED	D.D.G.	DETAILED	D.D.G.	QUANTITIES
DESIGN CK.	E.W.N.	DETAIL CK.	E.W.N.	QUAN.CK.
				TRACED
				TRACE CK.