

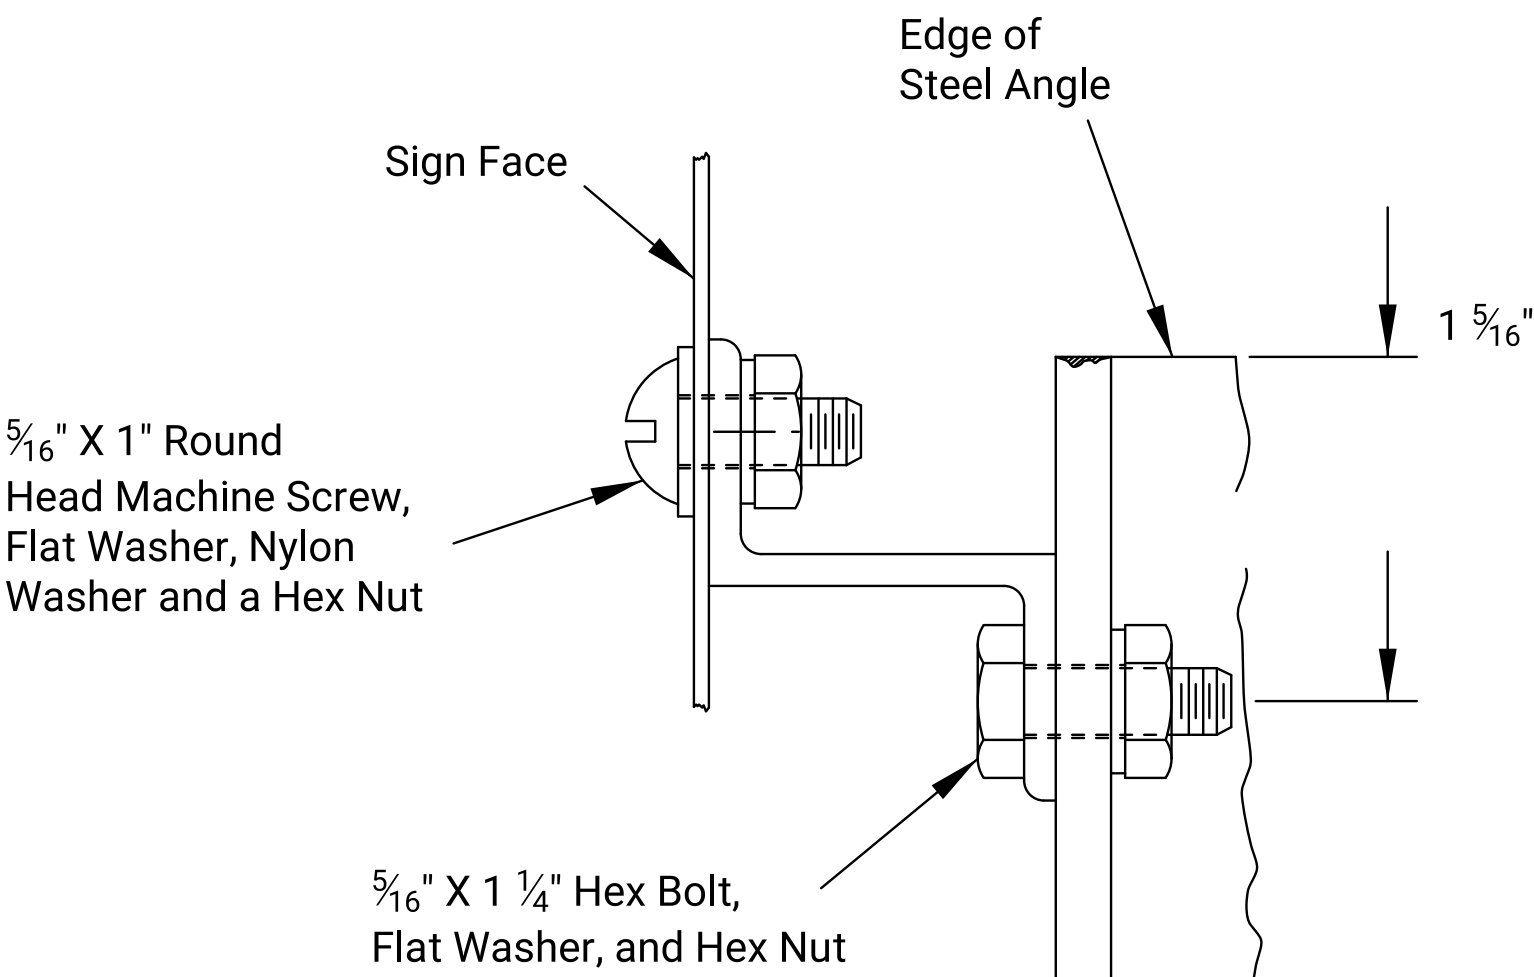


STATE	PROJECT NO.	YEAR	SHEET NO.	TOTAL SHEETS
KANSAS	0	0	0	0



Signs with center hole requires an additional clamp and angle bar.

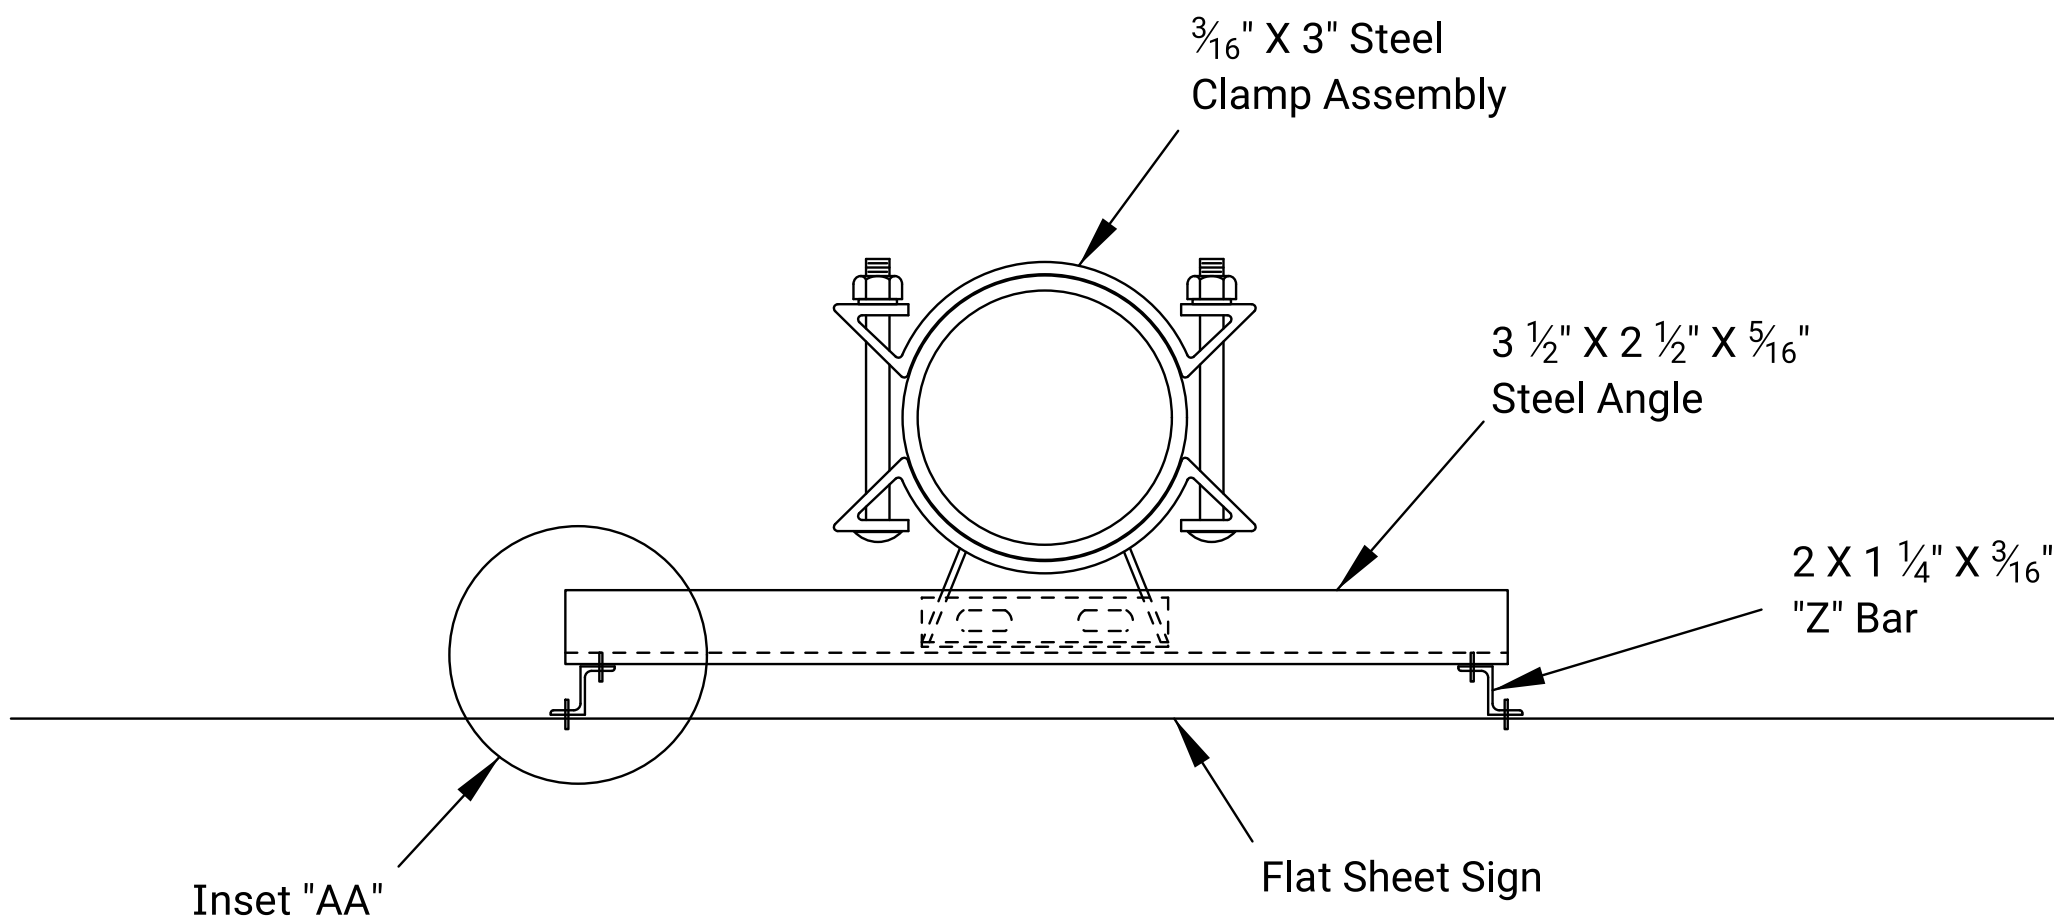

INSET AA

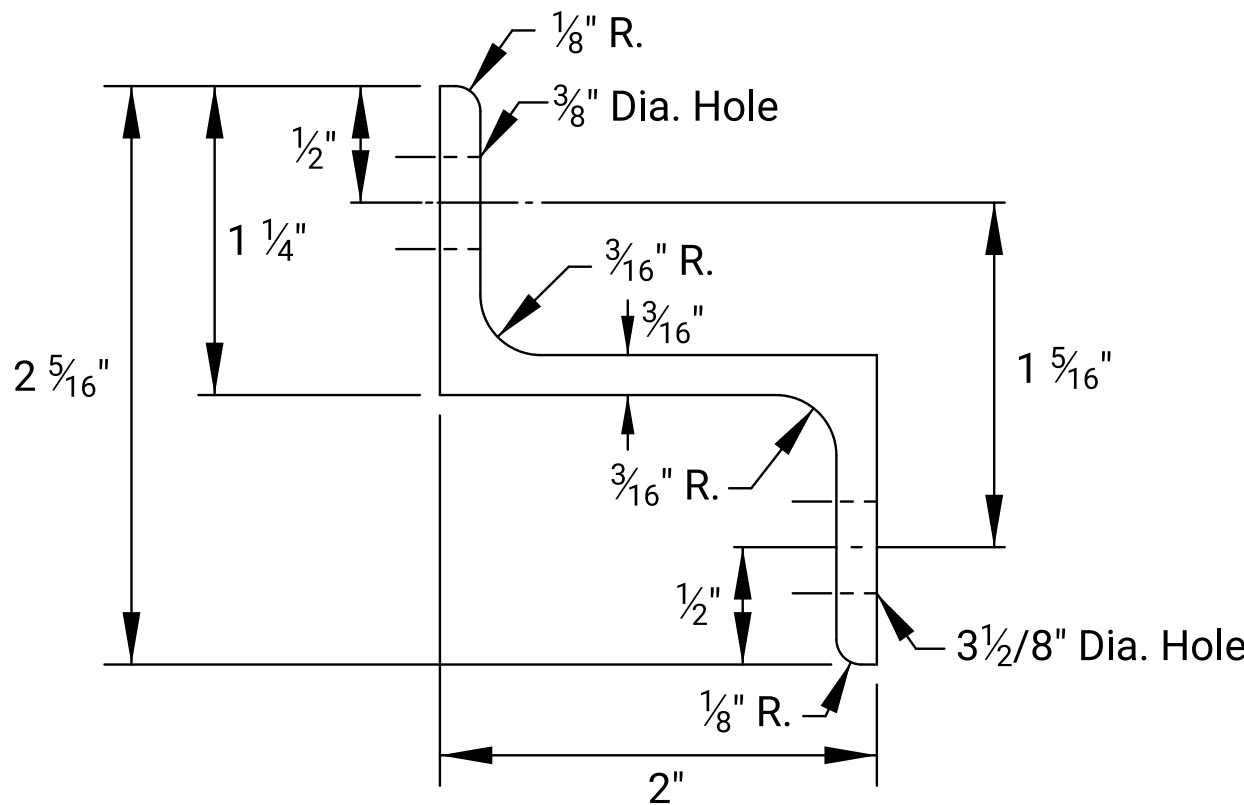

ALUMINUM "Z" BAR

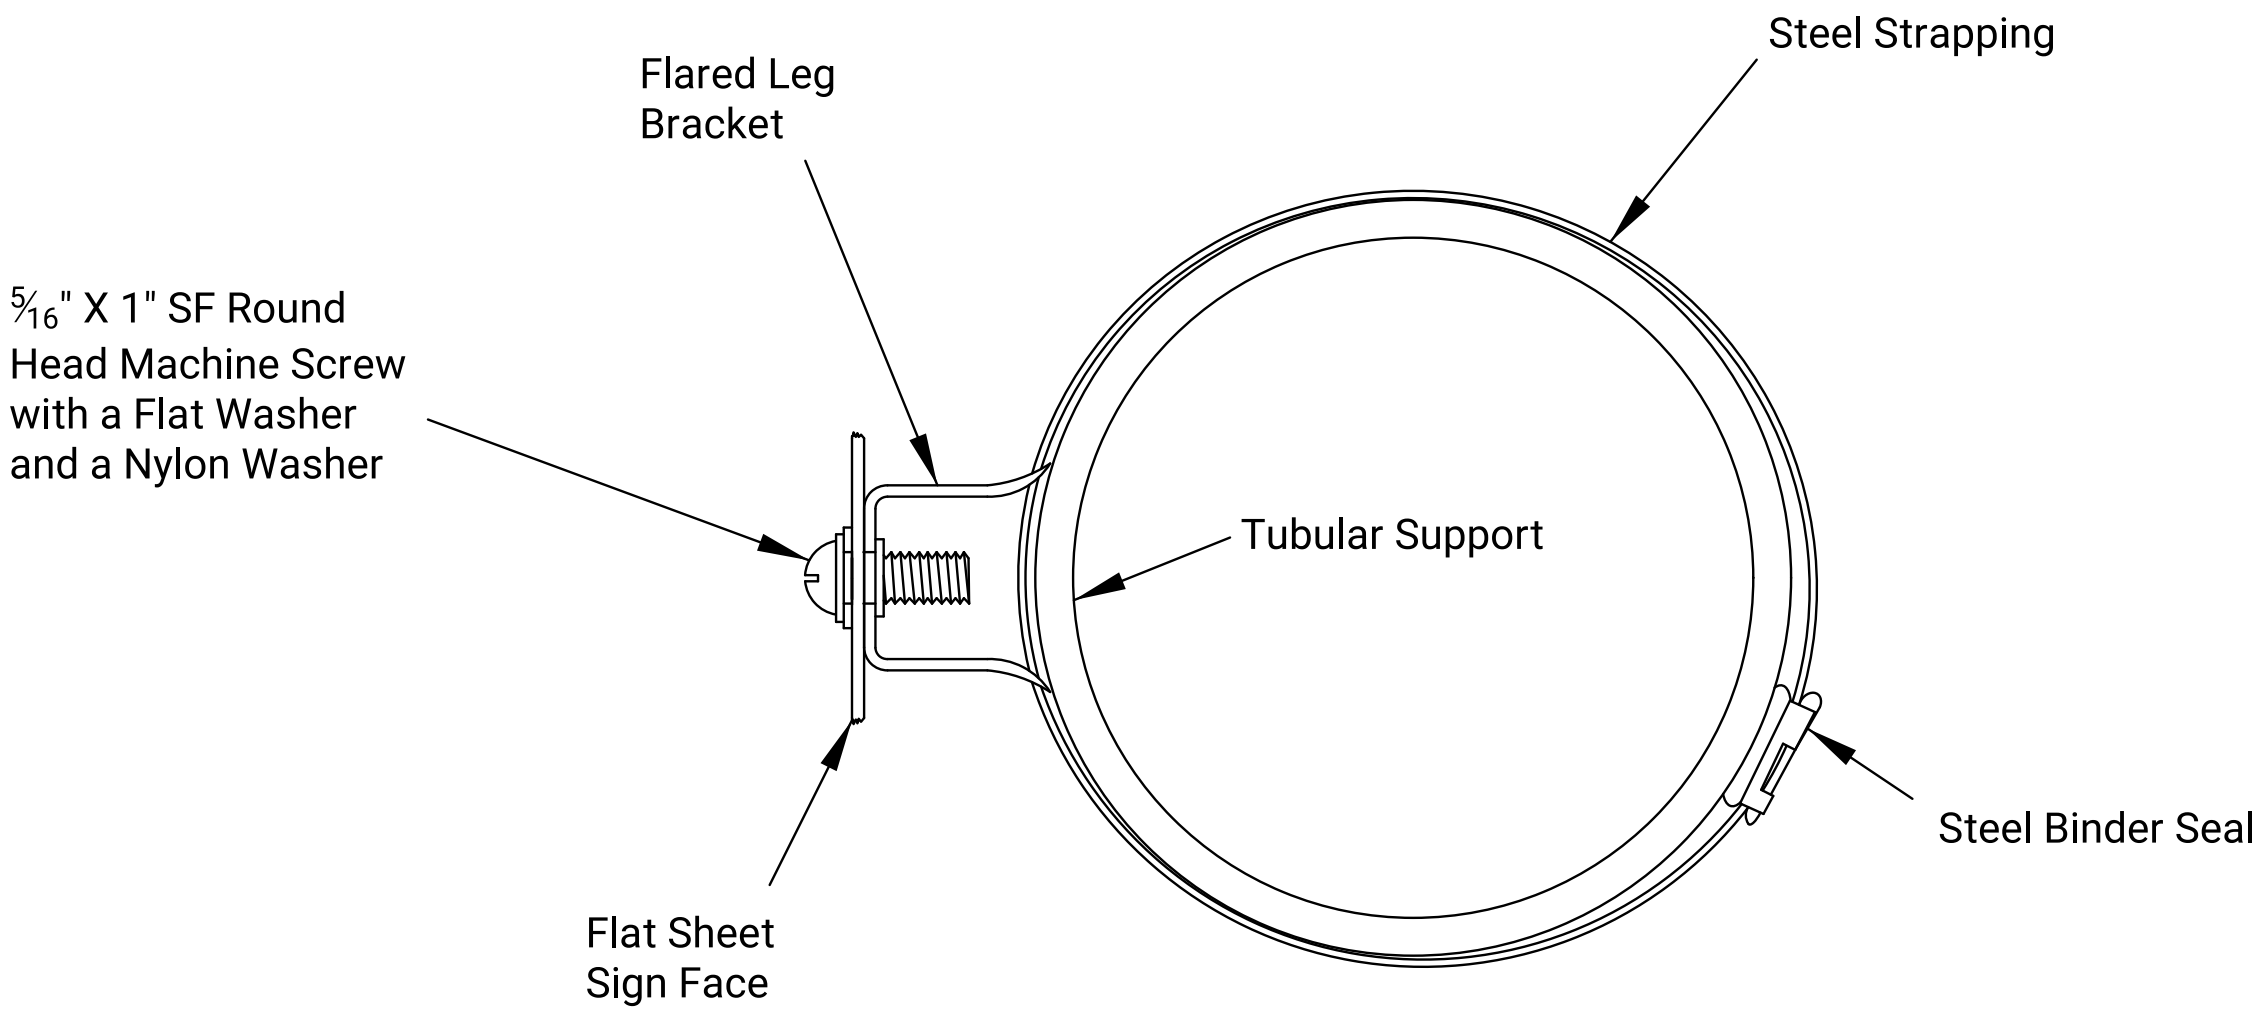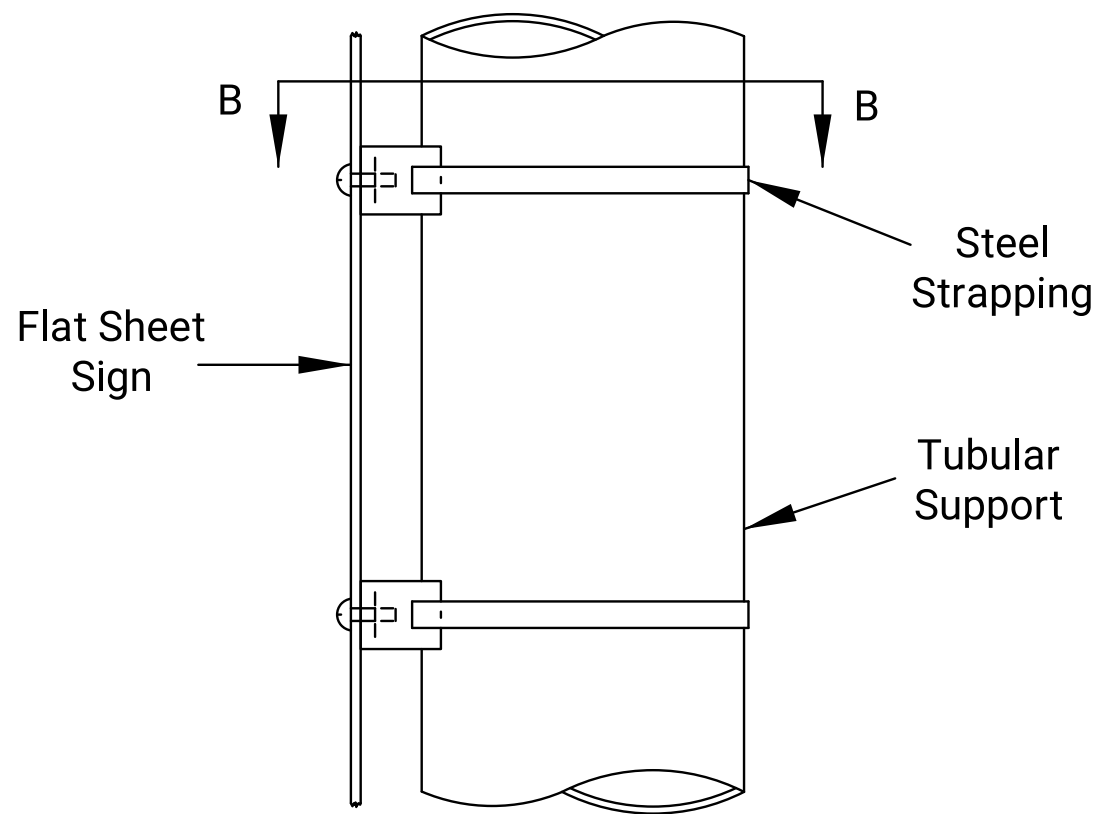

SECTION BB

NOTES:
The Steel Strapping, Steel Clamp Assembly, Angle Bar, 'Z' Bar, and Fasteners are subsidiary to the bid item "Flat Sheet Signs".

All dimensions are in inches.

NO.	DATE	REVISIONS	BY	APP'D
KANSAS DEPARTMENT OF TRANSPORTATION				
DETAILS FOR MOUNTING FLAT SHEET SIGNS ON VERTICAL SUPPORTS				
TE493				
07-01-03				
FHWA APPROVAL				
DESIGNED D.D.G. DETAILED B.A.H. QUANTITIES TRACED				
DESIGN CK. S.A.B. DETAIL CK. D.D.G. QUAN. CK. TRACE CK.				