
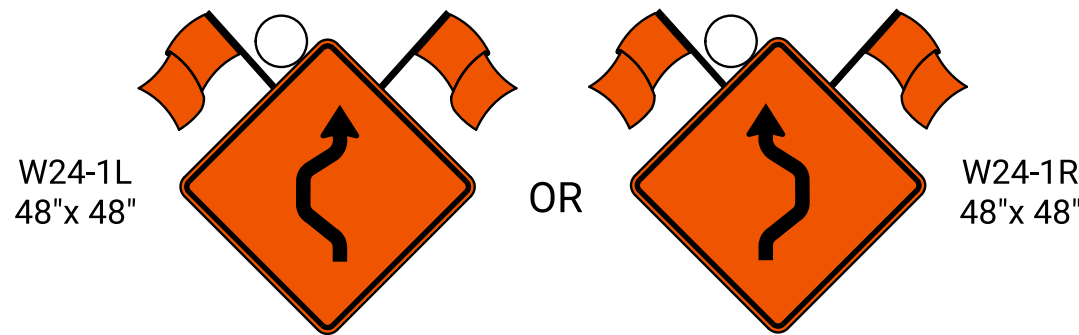


- Channelizing Device
- Type 3 Barricades
- Ahead, 1500 ft, or 1 Mile
- Speed to be Determined by the Engineer
- Type "A" Low Intensity Warning Light

- Omit W13-1P plaque if the advisory speed is less than 10mph below the posted speed.

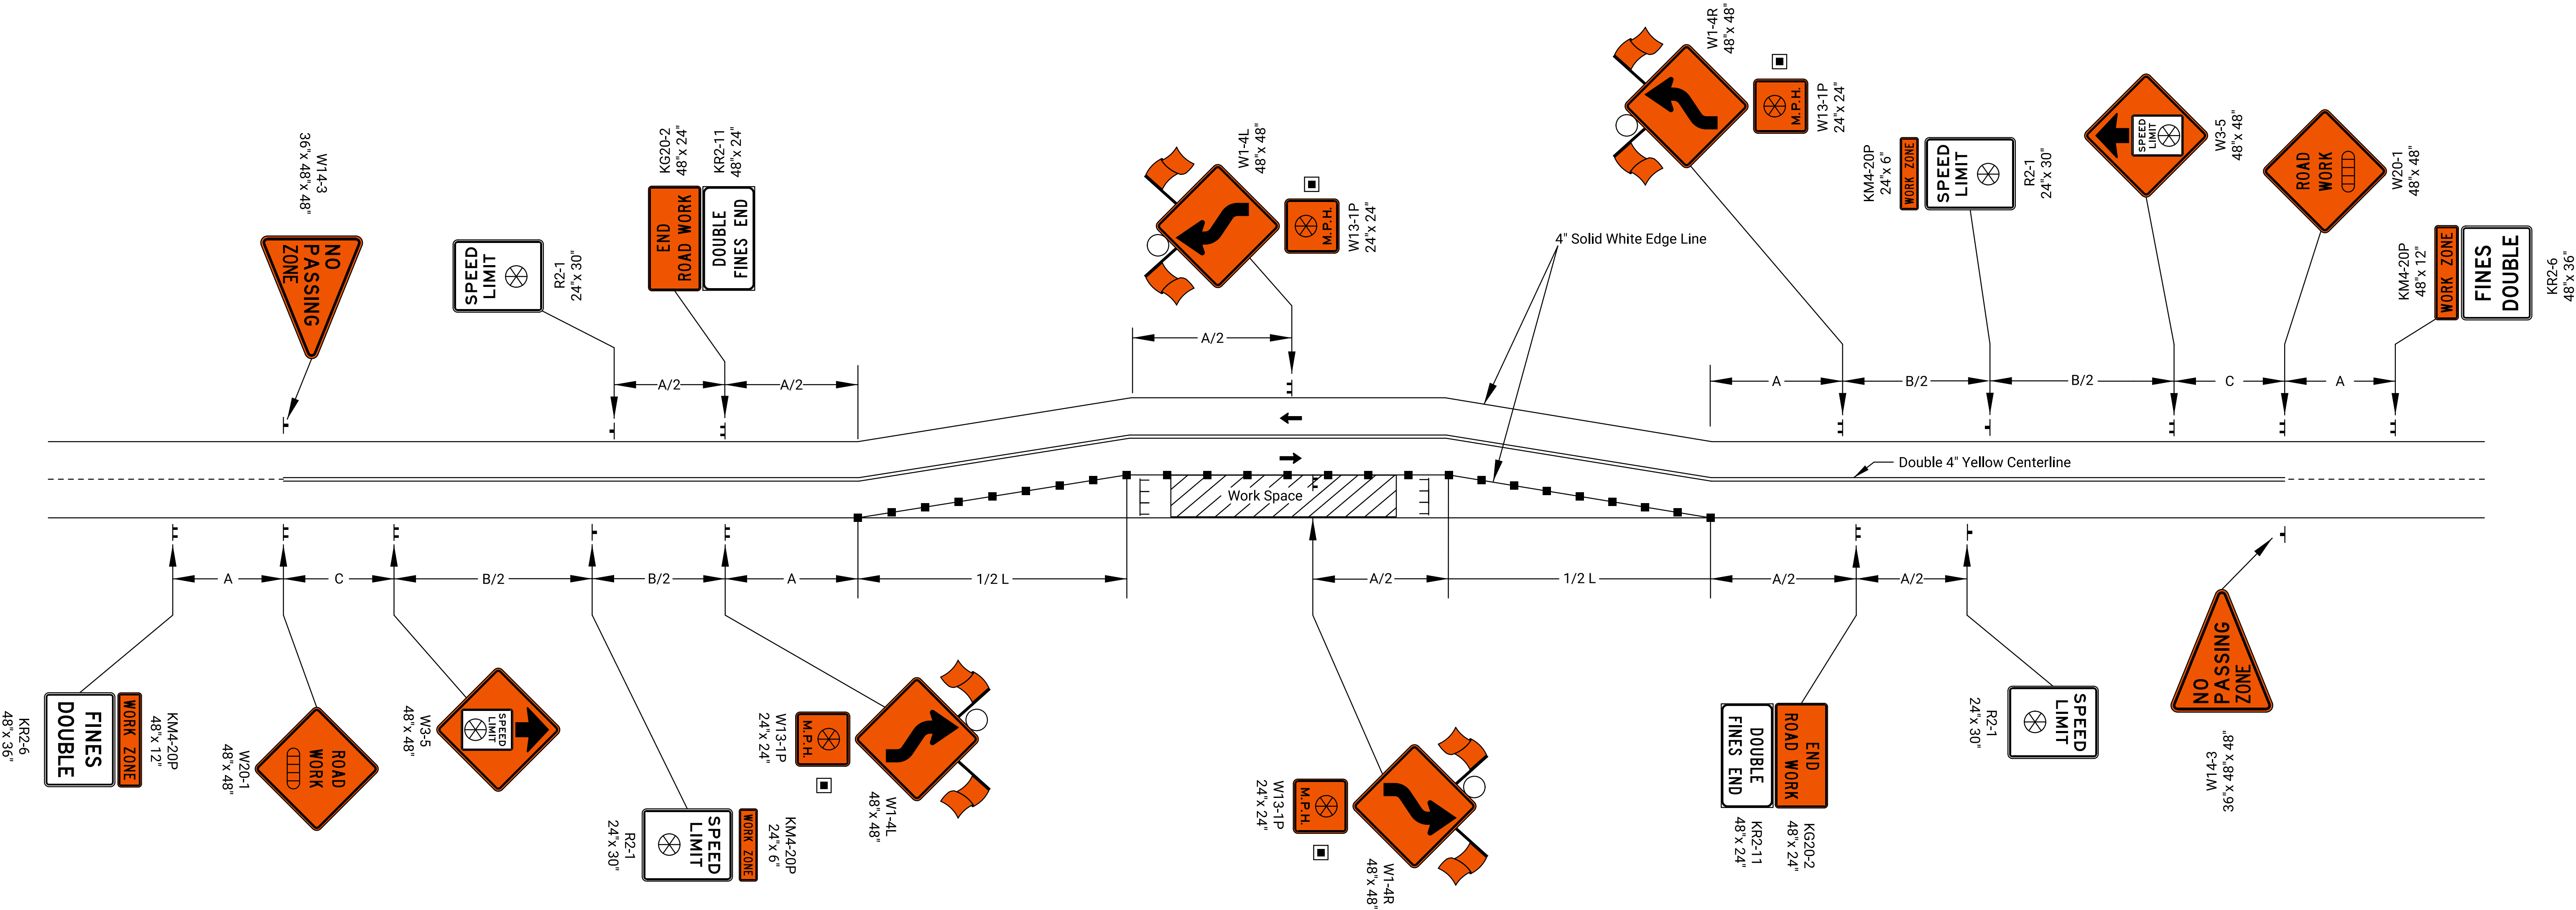

One W24-1 should be used per approach where the tangent distance between two reverse curves is less than 600 ft. If used, use in place of the first W1-4 and eliminate the second.

STATE	PROJECT NO.	YEAR	SHEET NO.	TOTAL SHEETS
KANSAS	0	0	0	0

		W24-1 usage changed to Should		
NO.	DATE	REVISIONS	BY	APP'D
KANSAS DEPARTMENT OF TRANSPORTATION				
TRAFFIC CONTROL LANE SHIFT				
TE724				
FHWA APPROVAL		12-05-25	APP'D:	Nick Rogers
DESIGNED	R.W.B.	DETAILED	R.W.B.	QUANTITIES
DESIGN CK.		DETAIL CK.		TRACE CK.