



REFER TO STD. TE710 FOR ADDITIONAL INFORMATION ON TEMPORARY TRAFFIC CONTROL SIGNS, SIGN SPACING, CONFLICTING SIGNS AND AFAD'S.  
REFER TO STD. TE702 FOR INFORMATION ON TAPERS AND CHANNELIZING DEVICES.  
REFER TO STD. TE700 FOR LENGTH OF BUFFER SPACE.

| STATE  | PROJECT NO.      | YEAR | SHEET NO. | TOTAL SHEETS |
|--------|------------------|------|-----------|--------------|
| KANSAS | XX-XX XX-XXXX-XX | XXXX | XXX       | XXX          |

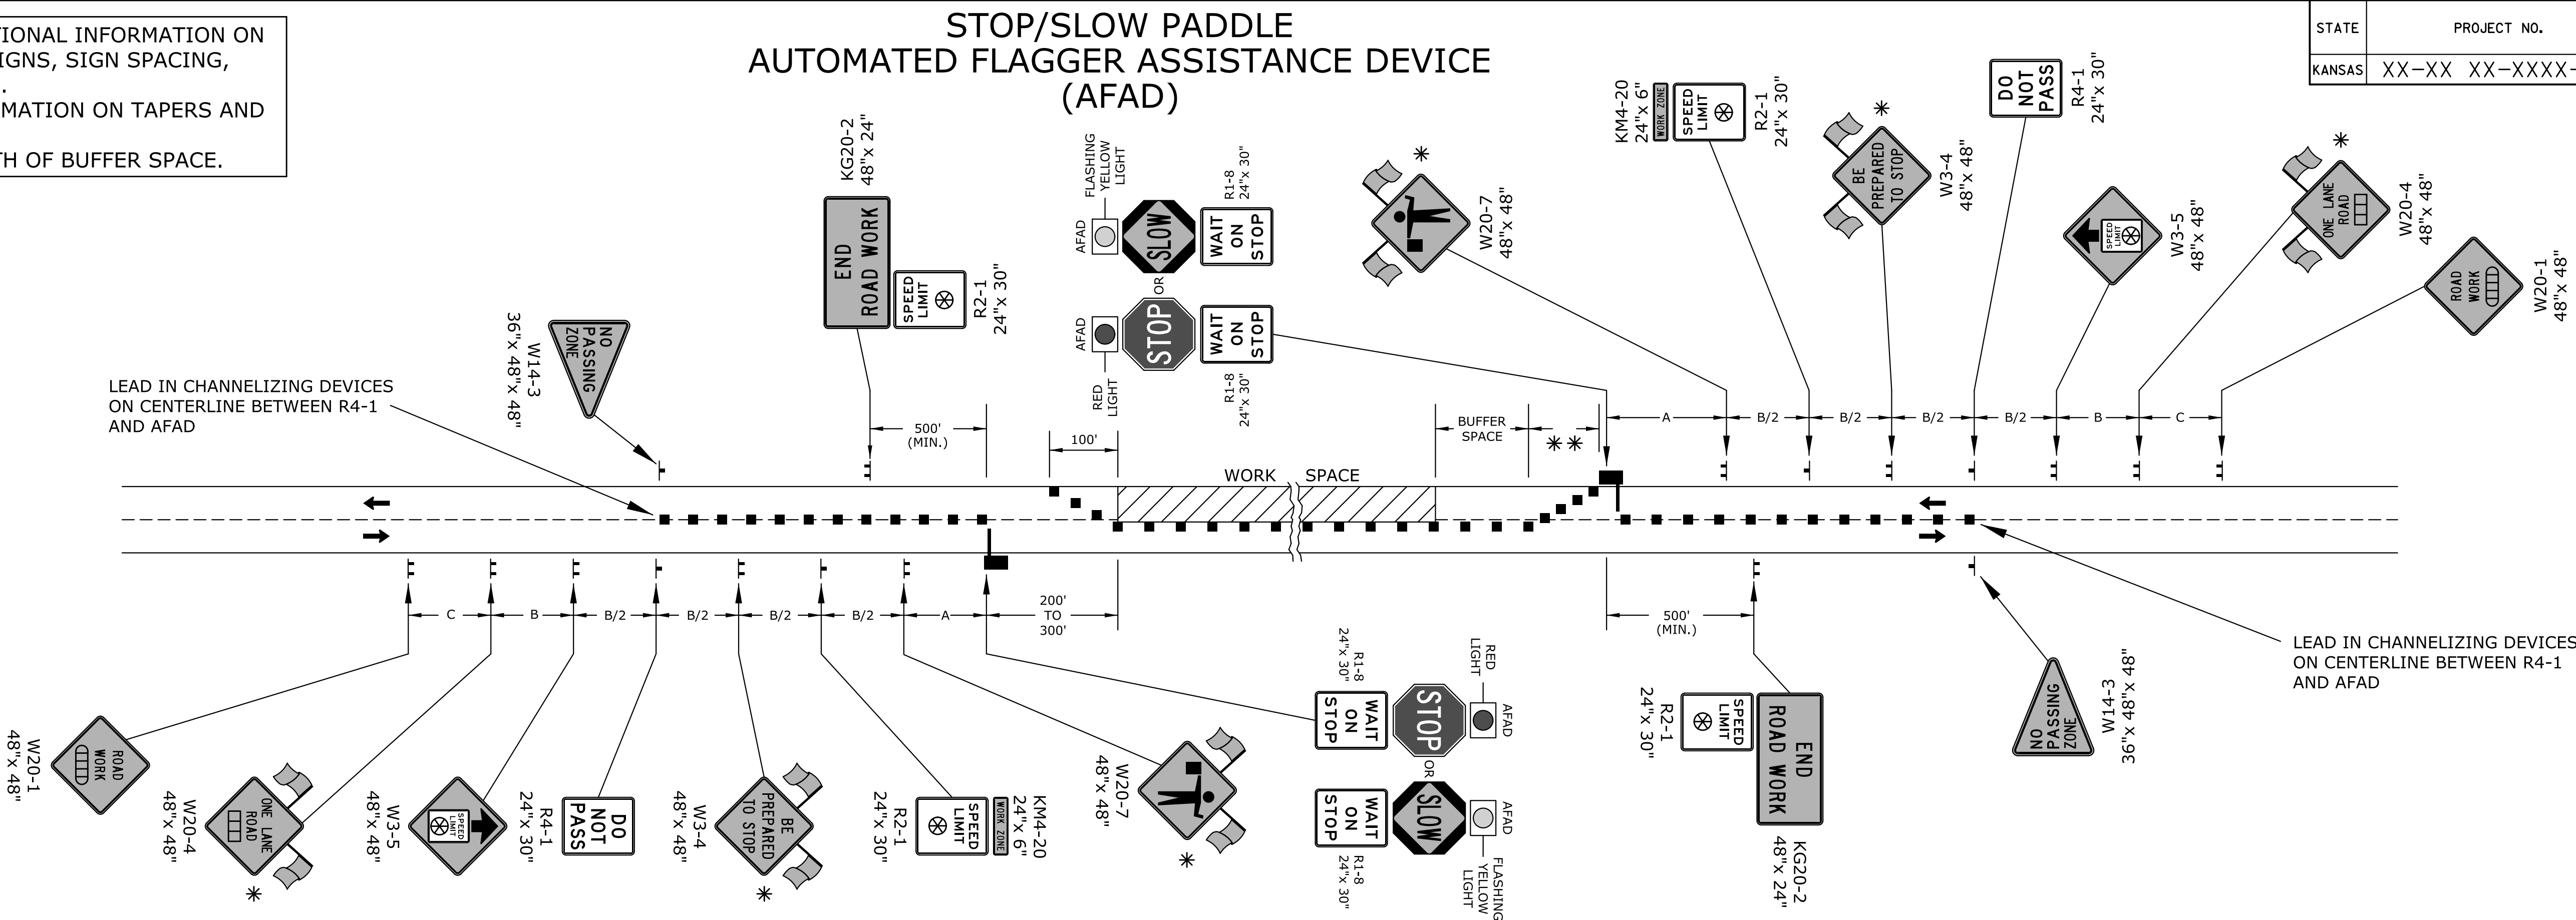

\* WHEN APPLICABLE, USE TYPE "A" LOW INTENSITY WARNING LIGHTS AS DIRECTED BY ENGINEER.  
\* \* THERE SHOULD BE A MINIMUM OF SIX (6) CHANNELIZERS SPACED AT 20' INTERVALS.

### RED/YELLOW LENS AUTOMATED FLAGGER ASSISTANCE DEVICE (AFAD)

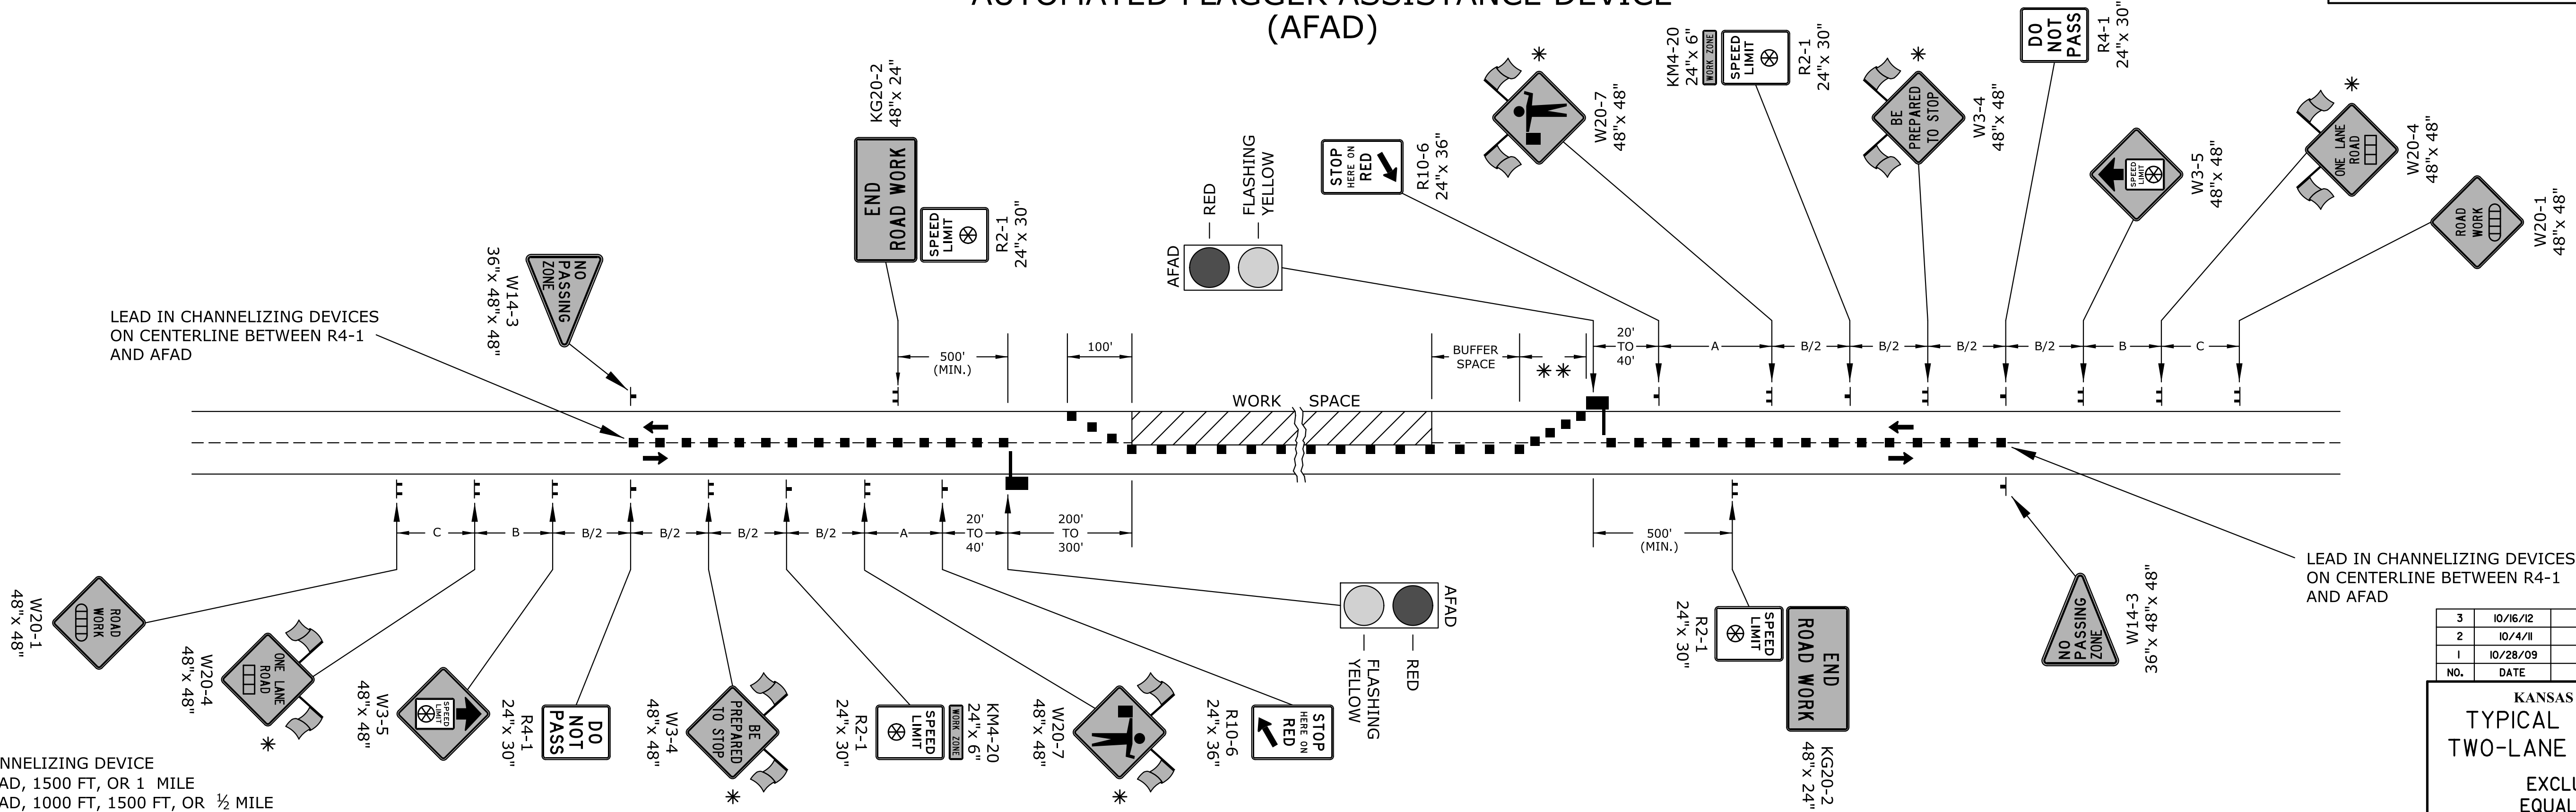

- CHANNELIZING DEVICE
- AHEAD, 1500 FT, OR 1 MILE
- AHEAD, 1000 FT, 1500 FT, OR ½ MILE
- SPEED TO BE DETERMINED BY THE ENGINEER
- TYPE "A" LOW INTENSITY WARNING LIGHT
- AFAD

|     |          |                                   |        |        |
|-----|----------|-----------------------------------|--------|--------|
| 3   | 10/16/12 | Modified Lead In Channelizer Note | J.A.M. | K.P.   |
| 2   | 10/4/11  | Removed Conflicting Signs Note    | J.A.M. | K.P.   |
| 1   | 10/28/09 | Added R1-8 Identification         | J.A.M. | A.A.A. |
| NO. | DATE     | REVISIONS                         | BY     | APP'D  |

| KANSAS DEPARTMENT OF TRANSPORTATION                           |            |           |               |            |
|---------------------------------------------------------------|------------|-----------|---------------|------------|
| TYPICAL TRAFFIC CONTROL A.F.A.D.                              |            |           |               |            |
| TWO-LANE HIGHWAY ONE LANE CLOSED                              |            |           |               |            |
| EXCLUDING CONCRETE SHOULDERS<br>EQUAL TO OR GREATER THAN 8 FT |            |           |               |            |
| TE728                                                         |            |           |               |            |
| FHWA APPROVAL                                                 | 10/16/12   | APP'D     | Kristina Pyle |            |
| DESIGNED                                                      | J.S.H.     | DETAILED  | J.S.H.        | QUANTITIES |
| DESIGN CK.                                                    | DETAIL CK. | QUAN. CK. | TRACE         | CK.        |