




FLAGGER

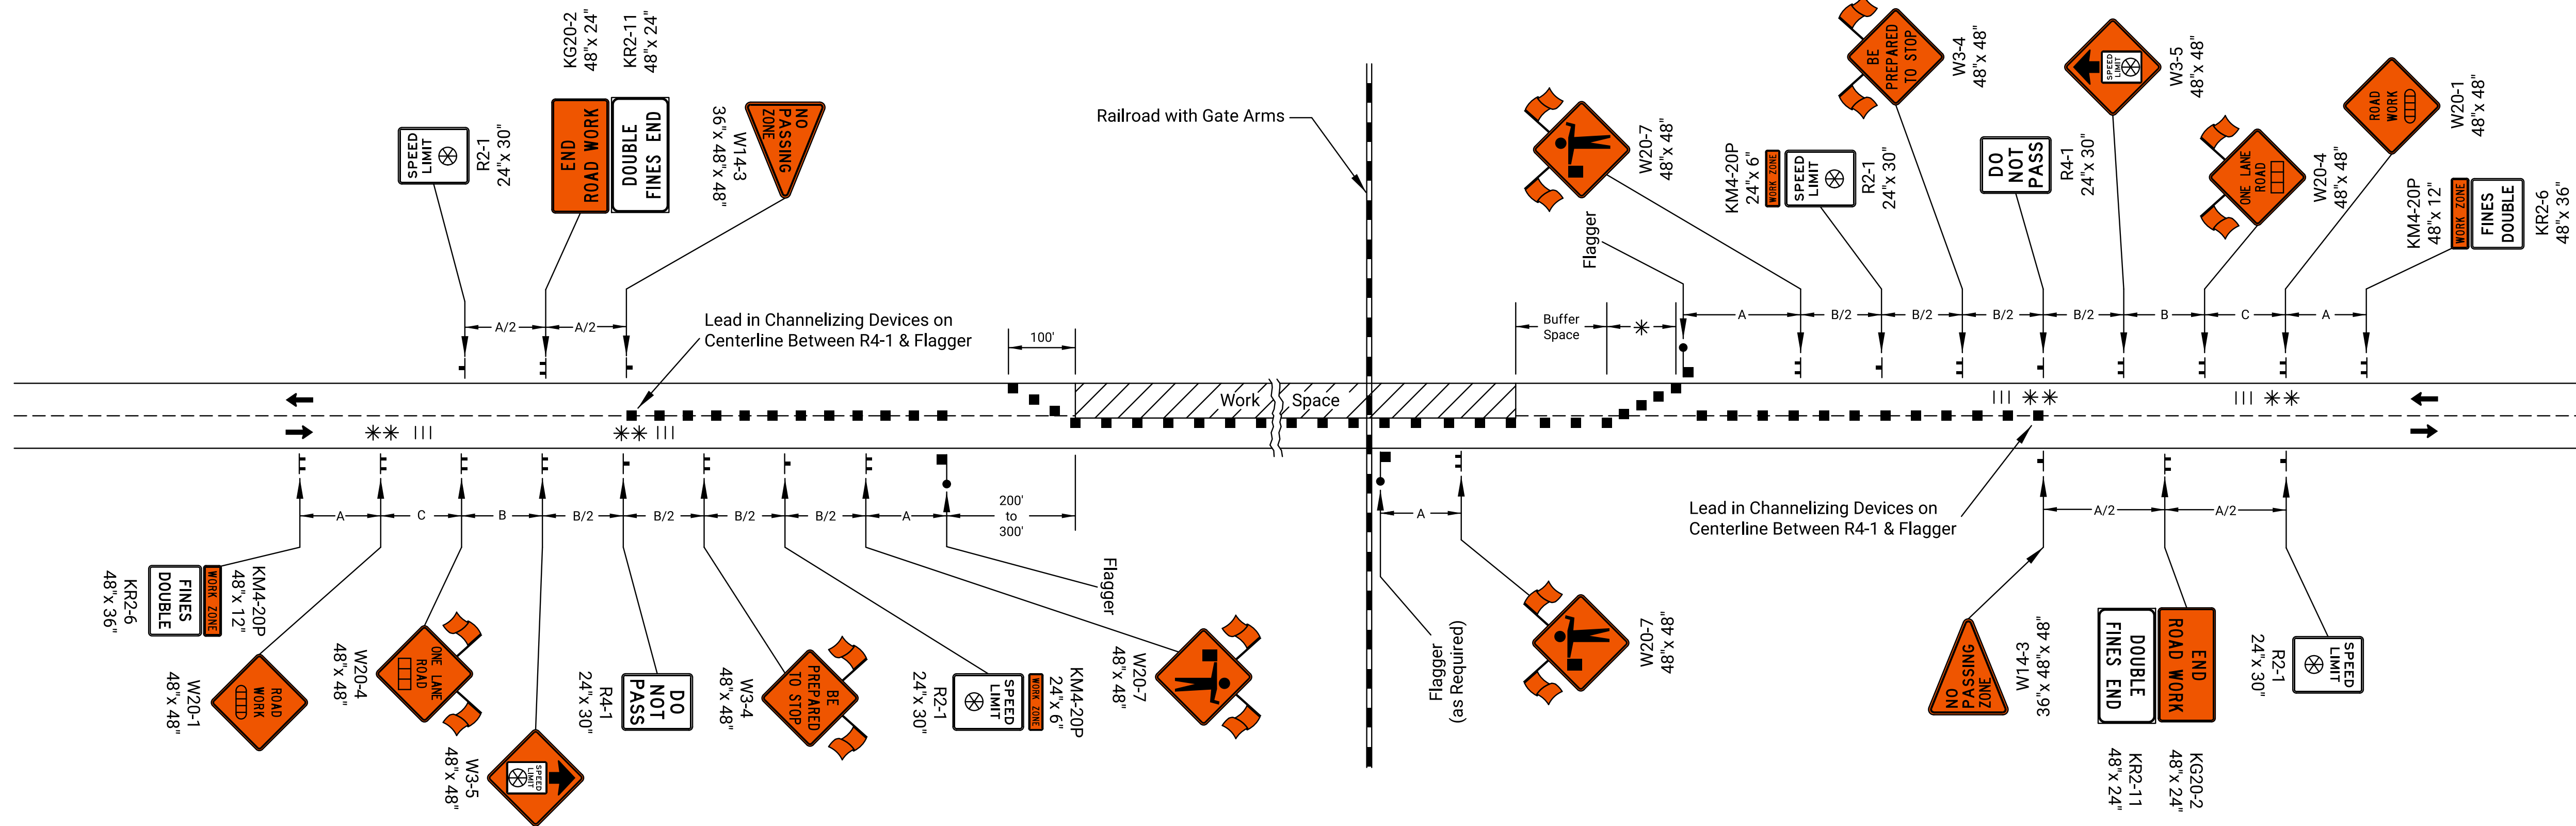

FLAGGER AND PILOT CAR

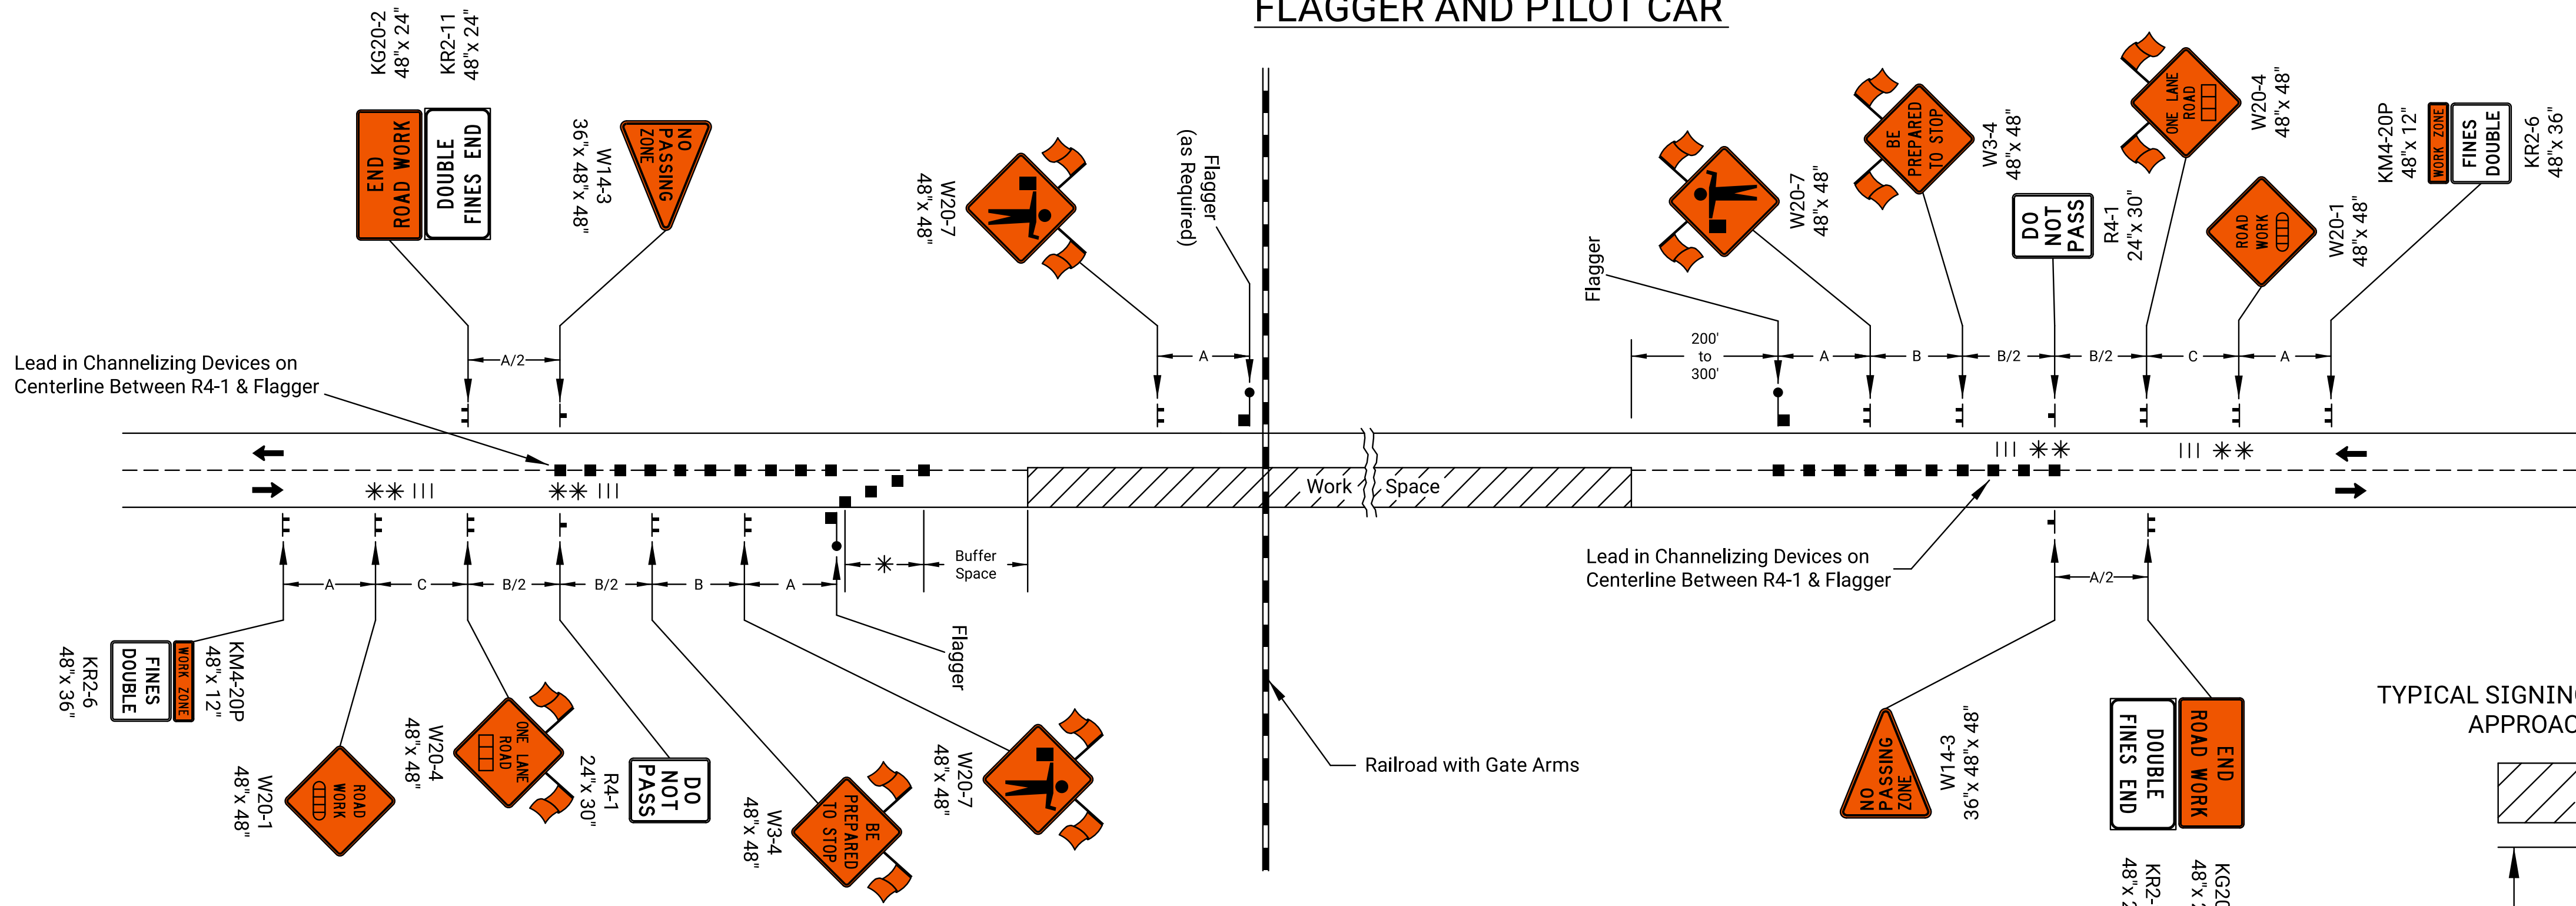

TYPICAL SIGNING FOR A MINOR SIDE ROAD APPROACH TO WORK SPACE

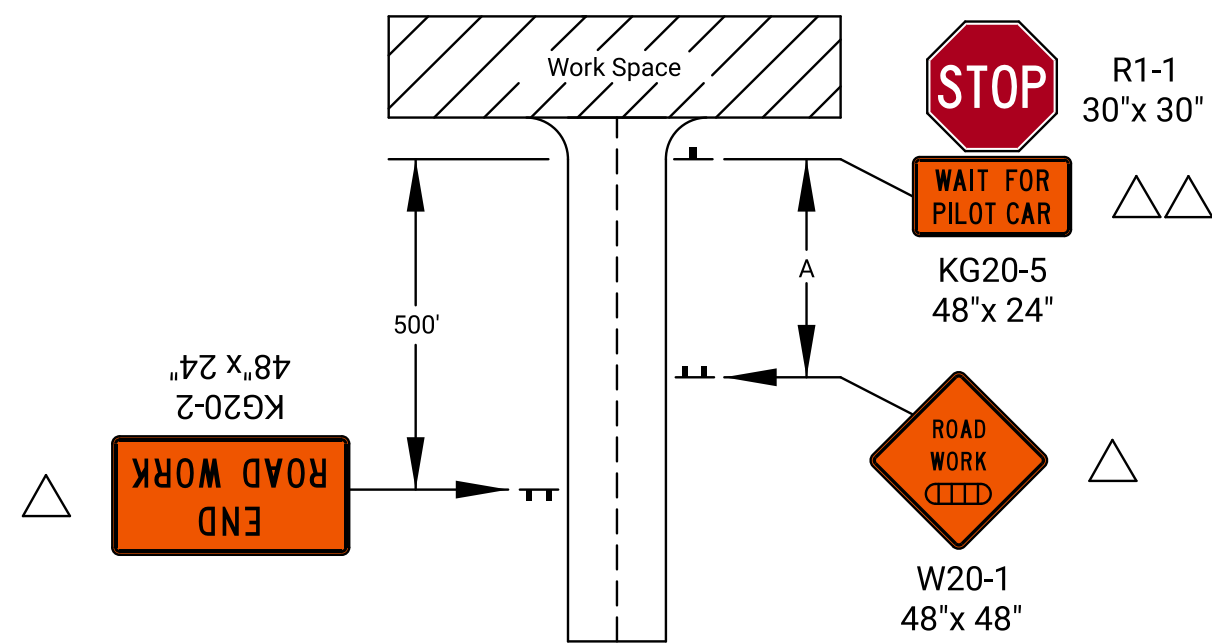

USE TE731 FOR FLAGGER OR PILOT CAR ON ROADWAYS WITH CONCRETE SHOULDERS GREATER THAN 8 FT.

Notes: Trucks hauling material to the project should STOP at the Flagger. After stopping, upon approval of the Engineer, trucks may be allowed to move around the Flagger.

Place a Flagger at all highway and major collector intersections and at-grade railroad intersections with lights and gates in the work space to control traffic crossing the tracks to the left of the gate arm. The need for a Flagger at minor side road intersections shall be determined by the Engineer. Place a W20-7 (Flagger symbol) sign on each side road that is controlled by a Flagger.

Existing signs shall not be covered or removed between Flagger stations.

Temporary rumble strips may be used in lieu of lead in channelizing devices when the roadway is less than or equal to 30' including paved shoulders. When extenuating circumstances exist, the Area Engineer may elect to eliminate both the lead in channelizers and the rumble strips.

Temporary Traffic Control in proximity of Highway-Rail grade crossings shall provide the following:
1.) Roadway flagger(s) shall be stationed upstream of the railroad crossing to prevent queuing on the tracks at all times.
2.) If Traffic Control Plan has the potential to cause queuing , install "DO NOT STOP ON TRACKS" (R8-8).
3.) A railroad flagger shall be present any time work is within 25ft of the nearest rail and anytime traffic is rerouted in a counterflow direction across an at-grade crossing.


- * Minimum six (6) channelizers spaced at 20' intervals.
- ** Optional rumble strips may be placed: One set between the W20-1 and W20-4, and one set between the R4-1 and W3-4, on each approach.

△ Not required on substantial maintenance projects (1R).

△△ The KG20-5 (WAIT FOR PILOT CAR) sign shall be mounted on an approved portable support and not attached to the existing stop sign post.

The KG20-5 sign shall be placed immediately in front of the existing stop sign, a minimum of 6" below the bottom of the stop sign. The sign should be removed or covered when there is no pilot car.

TYPICAL SIGNING FOR HIGHWAY OR MAJOR COLLECTOR APPROACH TO WORK SPACE

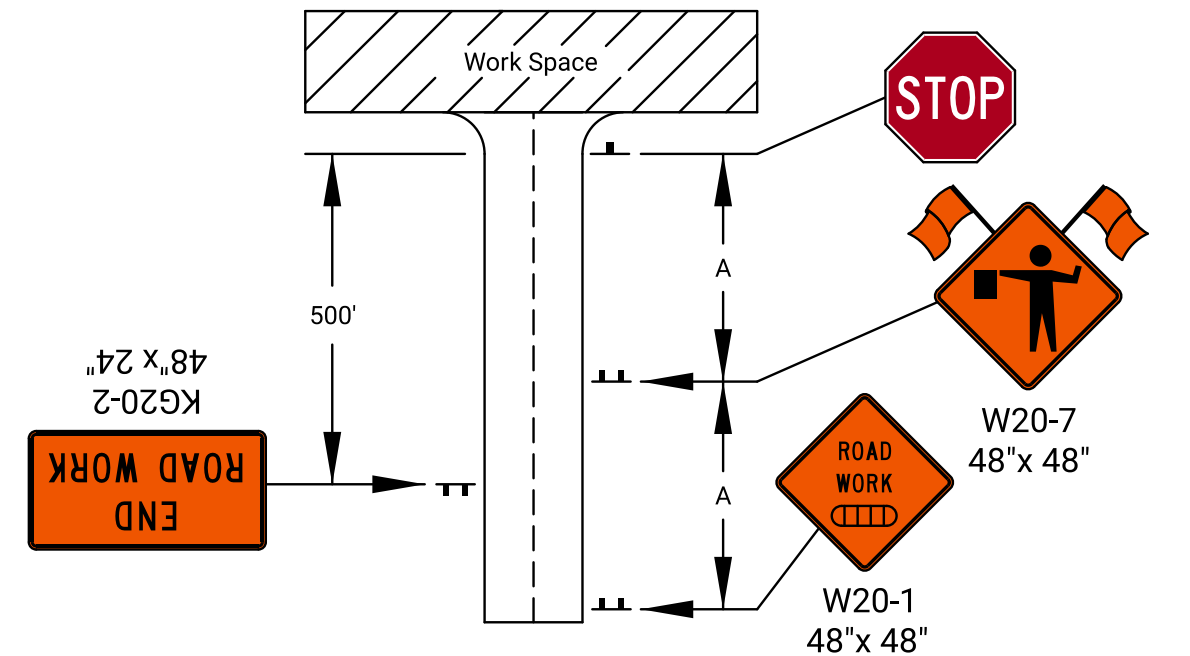

NO.	DATE	REVISIONS						BY	APP'D		
KANSAS DEPARTMENT OF TRANSPORTATION											
TRAFFIC CONTROL FLAGGER OR PILOT CAR											
TE730											
FHWA APPROVAL		12-05-25				APP'D		Nick Rogers			
DESIGNED	B.A.H.	DETAILED		R.W.B.		QUANTITIES		TRACED			
DESIGN CK.		DETAIL CK.				QUAN.CK.		TRACE CK.			