
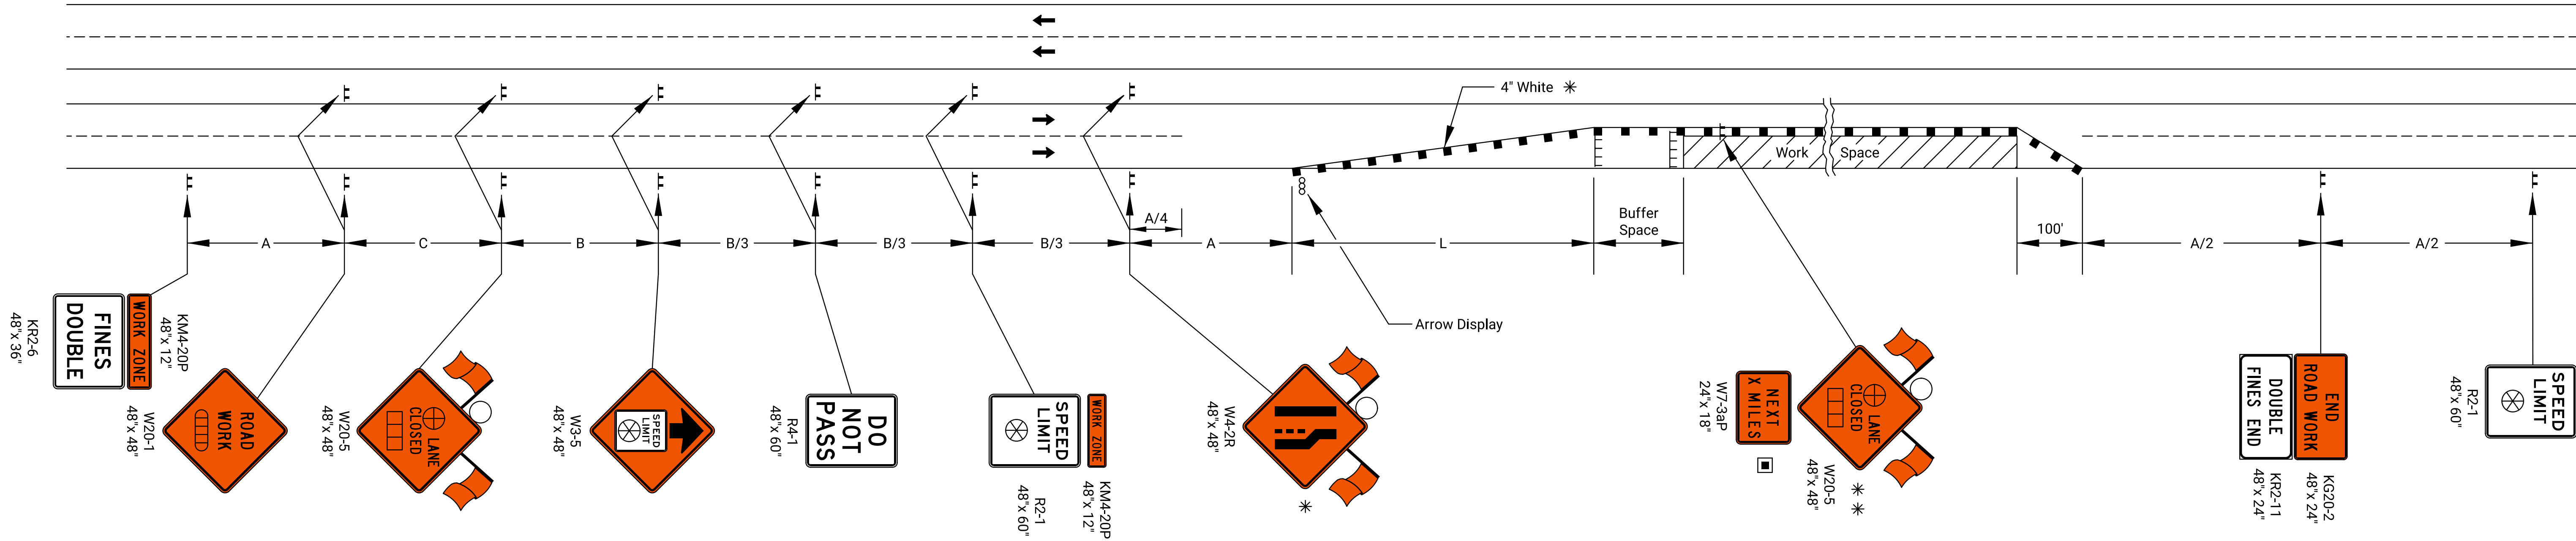


STATE	PROJECT NO.	YEAR	SHEET NO.	TOTAL SHEETS
KANSAS	0	0	0	0

SHIFTING TAPER DETAIL

Add signs and devices as shown for work inside a closed lane that extends near to (or into) the open traffic lane.

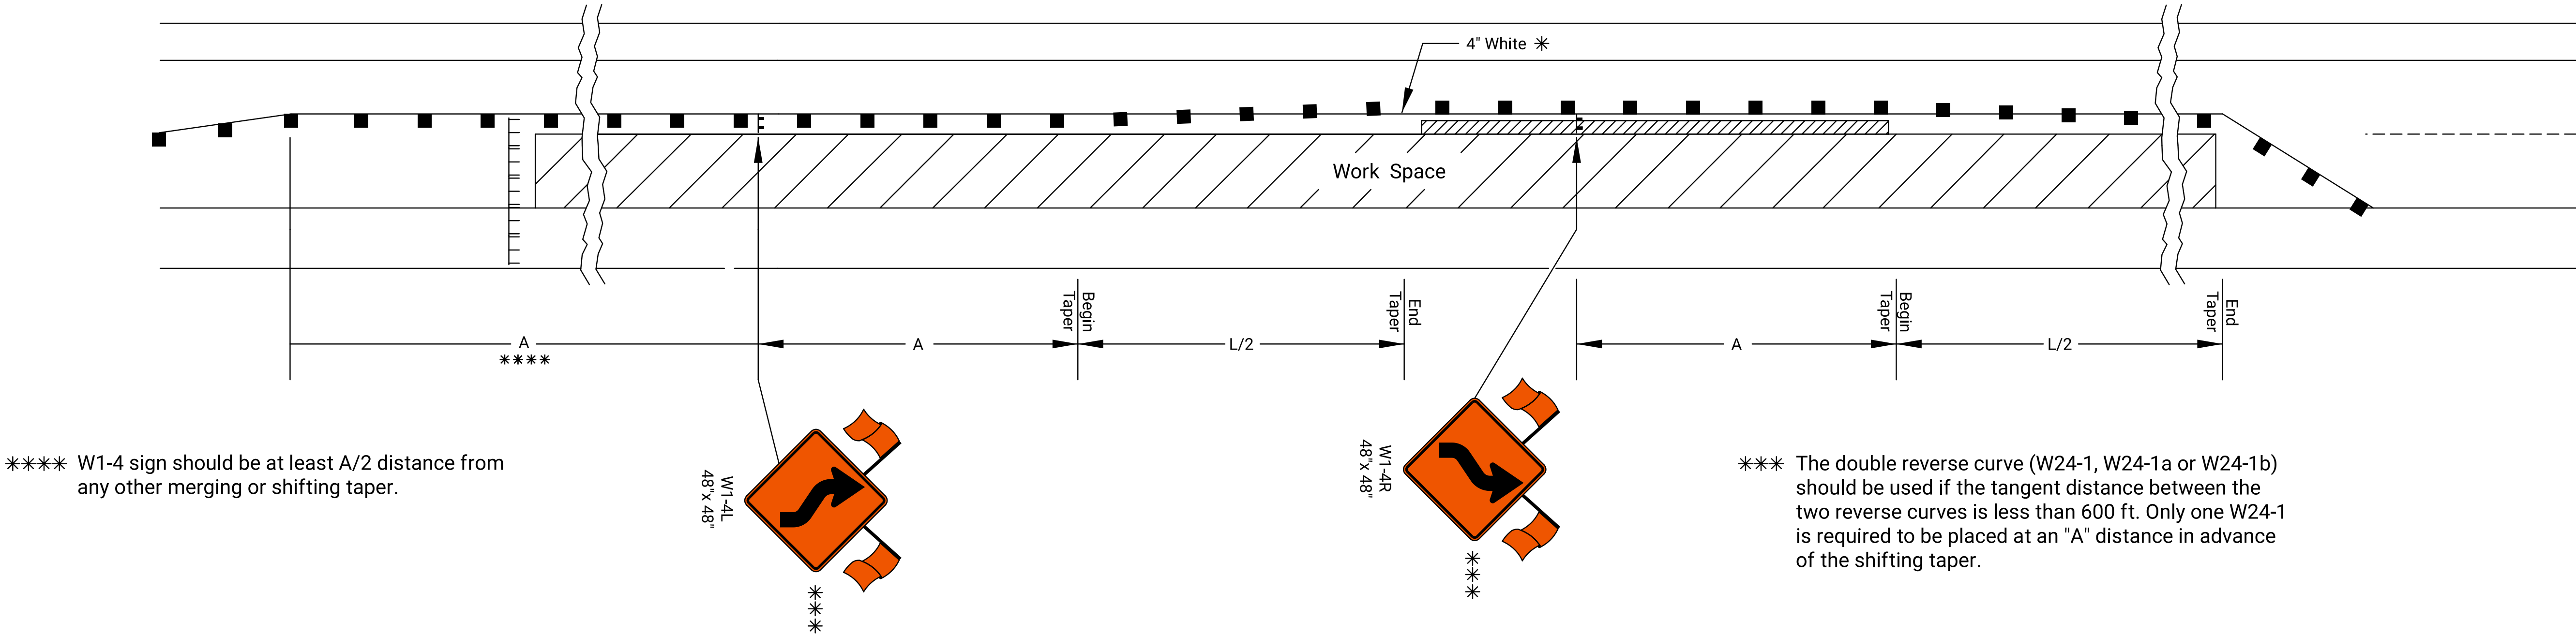

- Type 3 Barricades
- × Length to the Nearest Whole Mile
- Channelizing Device
- ▤ Ahead, 1500 ft, or 1 mile
- ▣ Ahead, 1000 ft, 1500 ft, or ½ mile
- ⊕ Right or Left
- ⊗ Speed to be determined by the Engineer
- Type "A" Low Intensity Warning Light

- * For left lane closures use W4-2L and yellow edge line along channelizing devices.
- * * The W20-5 (⊕Lane Closed) and W7-3aP (Next X Miles) signs should be placed at 2 mile increments on a project of 4 miles or longer.
- Mileage to be Determined by the Engineer.

Left-side signs shall be omitted for a four-lane undivided highway.

At least one Type 3 barricade should be placed at least every 500' in a closed lane.

Shoulder Taper is required if paved shoulder is 6' or wider.

NO.	DATE	REVISIONS	BY	APPD	
KANSAS DEPARTMENT OF TRANSPORTATION					
TRAFFIC CONTROL LANE CLOSURE ON MULTILANE HWY					
TE744					
FHWA APPROVAL		12-05-25	APPD.		Nick Rogers
DESIGNED	B.A.H.	DETAILED	R.W.B.	QUANTITIES	TRACED
DESIGN CK.		DETAIL CK.		QUAN.CK.	TRACE CK.