


- ▬▬ Type 3 Barricades
- Channelizing Device
- ▬▬ Ahead, 1500 ft, or 1 mile
- ▬▬ Ahead, 1000 ft, 1500 ft, or ½ mile
- ⊕ Right or Left
- ⊗ Speed to be determined by the Engineer

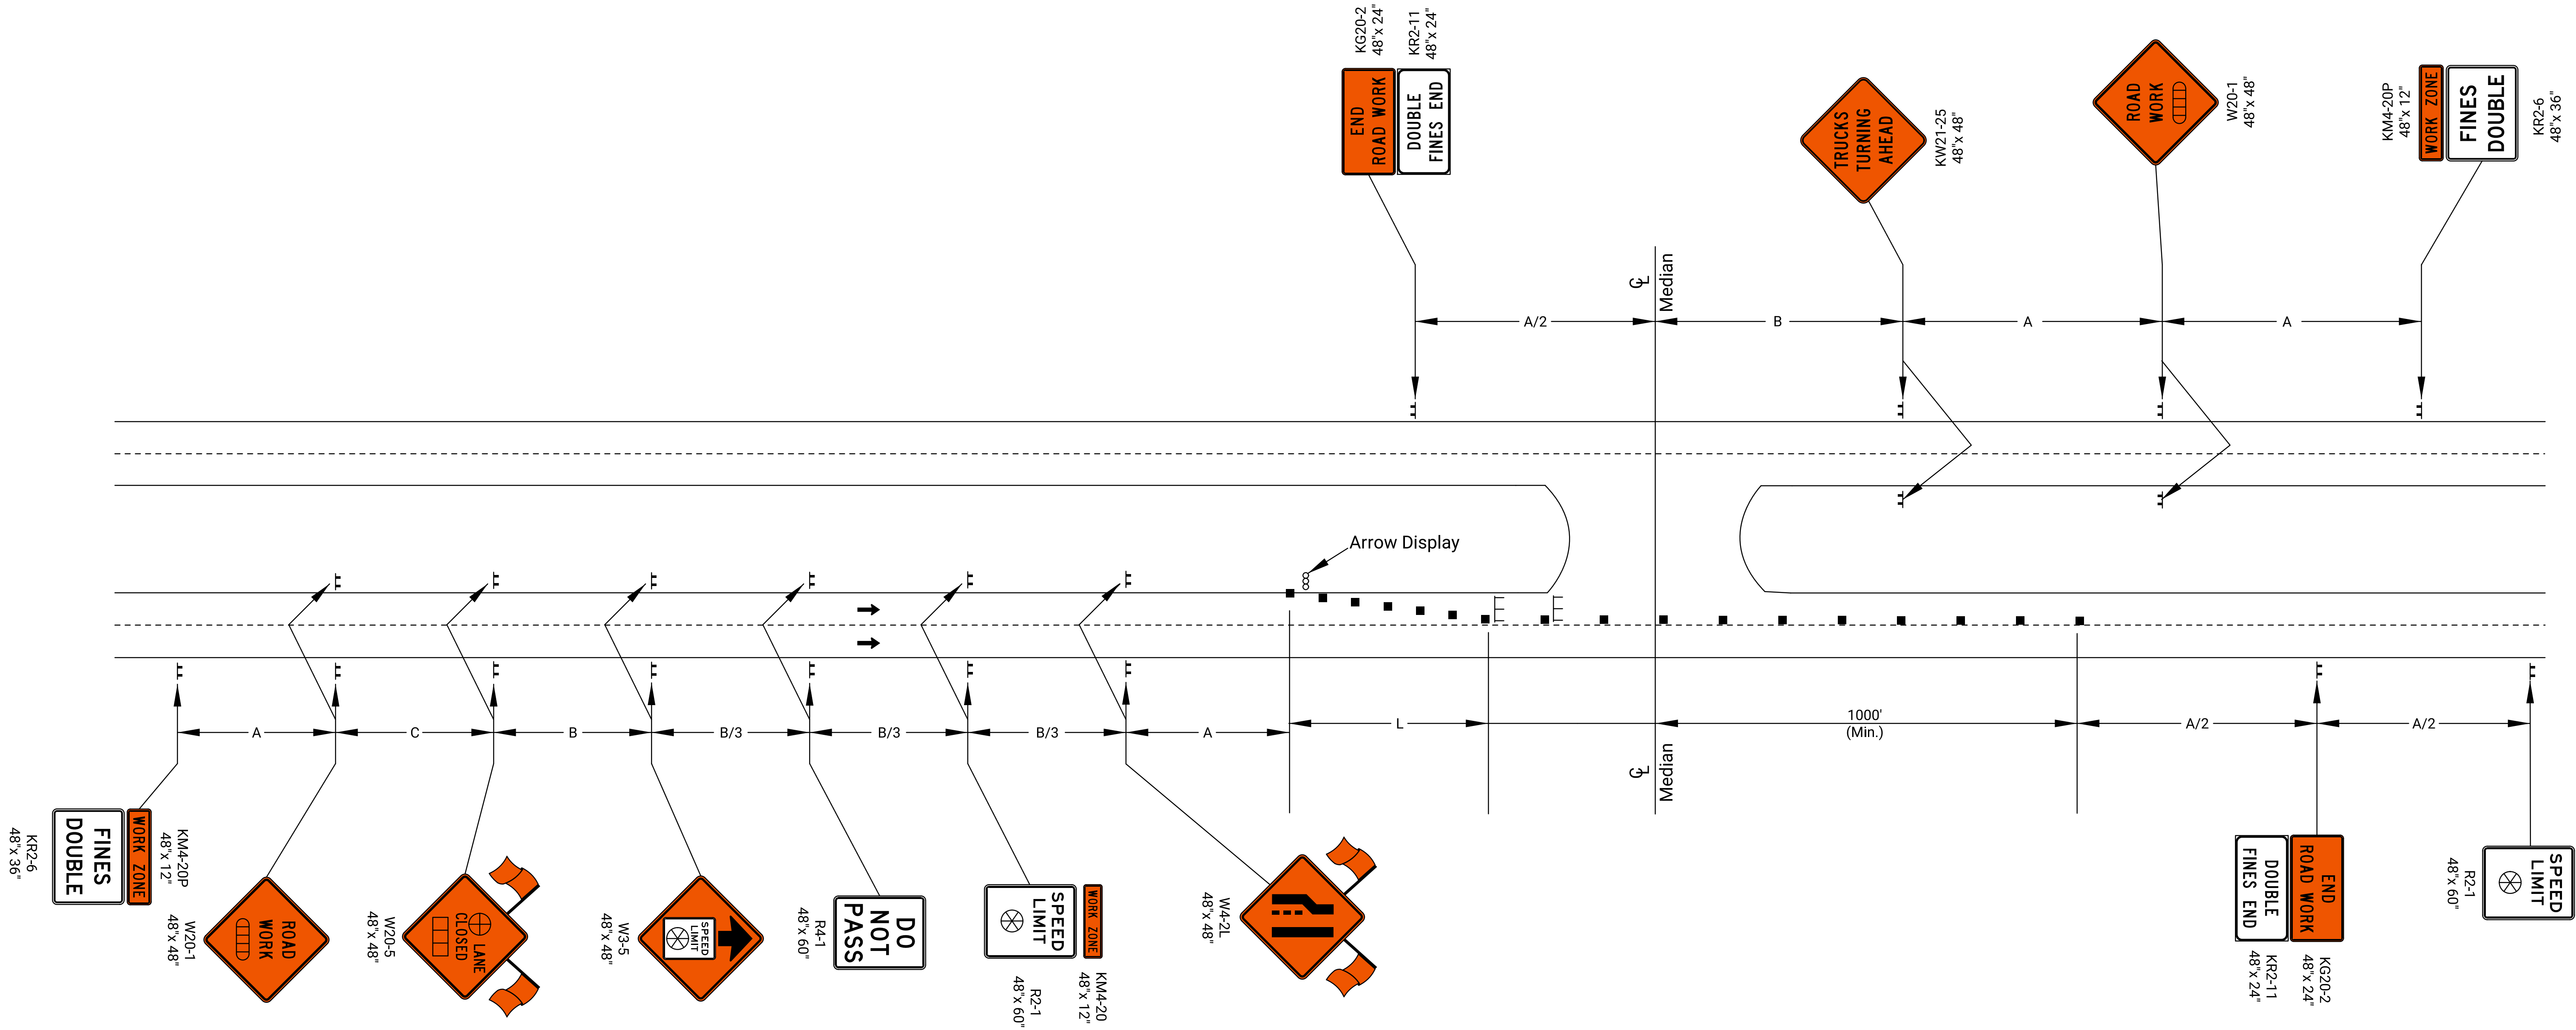

Shoulder Taper is required if paved shoulder is 6' or wider.

The selected crossover should not be within 1/2 mile of the advanced signing of the work.

Contractor's construction equipment will not be allowed to use any median crossover within one mile of an interchange.

Vehicles not associated with construction/maintenance shall not be allowed to use the crossover median.

STATE	PROJECT NO.	YEAR	SHEET NO.	TOTAL SHEETS
KANSAS	0	0	0	0

NO.	DATE	REVISIONS			BY APP'D
KANSAS DEPARTMENT OF TRANSPORTATION					
TRAFFIC CONTROL CONSTRUCTION ACROSS ACROSS MEDIAN					
TE745					
FHWA APPROVAL		12-05-25		APP'D. Nick Rogers	
DESIGNED	R.W.B.	DETAILED	R.W.B.	QUANTITIES	TRACED
DESIGN CK.		DETAIL CK.		QUAN.CK.	TRACE CK.