


STATE	PROJECT NO.	YEAR	SHEET NO.	TOTAL SHEETS
KANSAS	0	0	0	0

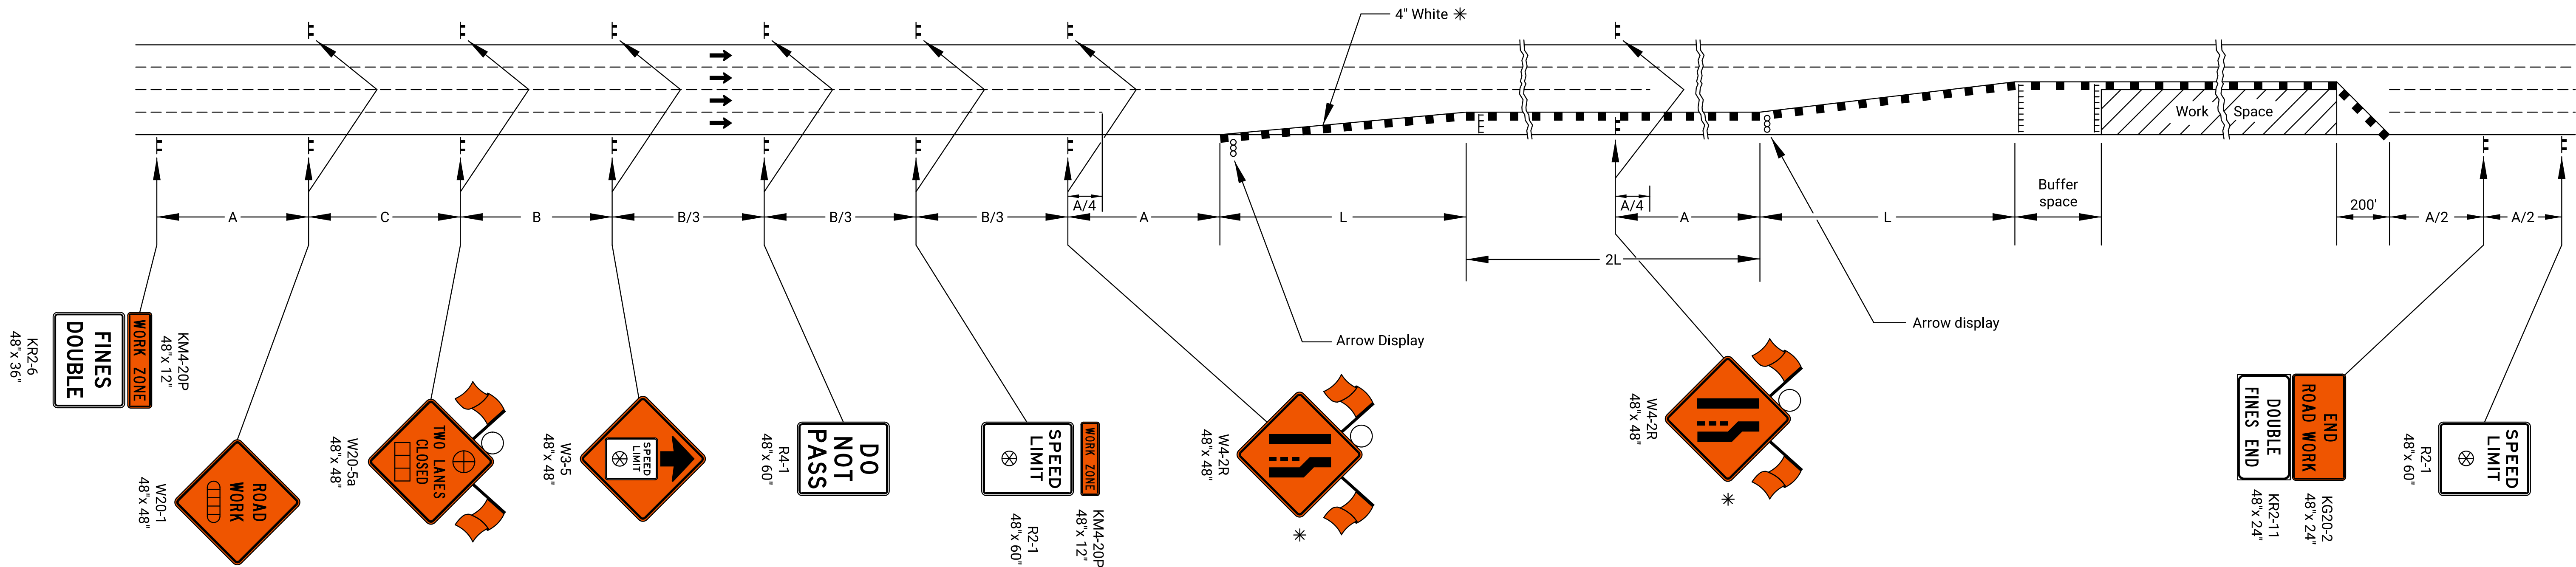

- ▬▬ Type 3 Barricades
- X Length to the Nearest Whole Mile
- Channelizing Device
- ▬▬▬ Ahead, 1500 ft, or 1 mile
- ▬▬▬ Ahead, 1000 ft, 1500 ft, or ½ mile
- ⊕ Right or Left
- ⊗ Speed to be Determined by the Engineer
- Type "A" Low Intensity Warning Light

* For left lane closures use W4-2L and yellow edge line along channelizing devices.

At least one Type 3 barricade should be placed at least every 500' in a closed lane.

Shoulder Taper is required if paved shoulder is 6' or wider.

NO.	DATE	REVISIONS	BY	APPD	
KANSAS DEPARTMENT OF TRANSPORTATION					
TRAFFIC CONTROL TWO LANES CLOSED					
TE746					
FHWA APPROVAL		12-05-25	APPD.	Nick Rogers	
DESIGNED	B.A.H.	DETAILED	R.W.B.	QUANTITIES	TRACED
DESIGN CK.		DETAIL CK.		QUAN.CK.	TRACE CK.